

Pavers

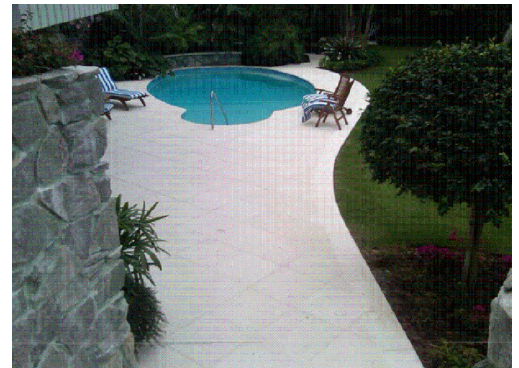





TABLE OF CONTENTS

TITLE	PAGE No.
• Traditional Paver Series	1-2
• Linear Paver Series	3-4
• Narrow Paver Series	5
• Round Paver Series	6
• Paver Pattern Series	7
• Installation Guide	8





TRADITIONAL PAVER SERIES



1" THICK PAVERS

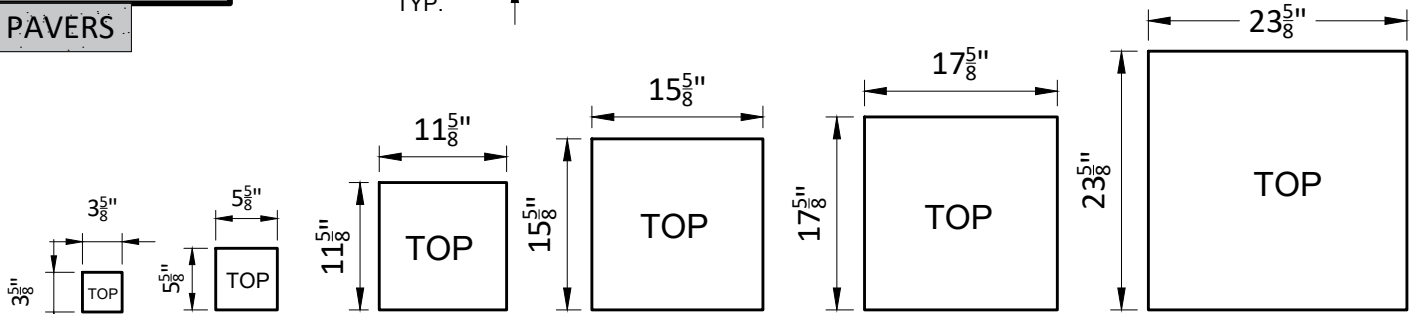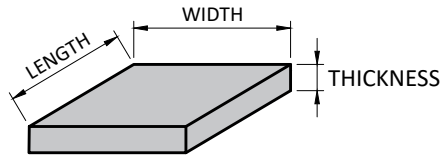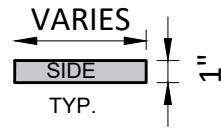



1 1/2" THICK PAVERS

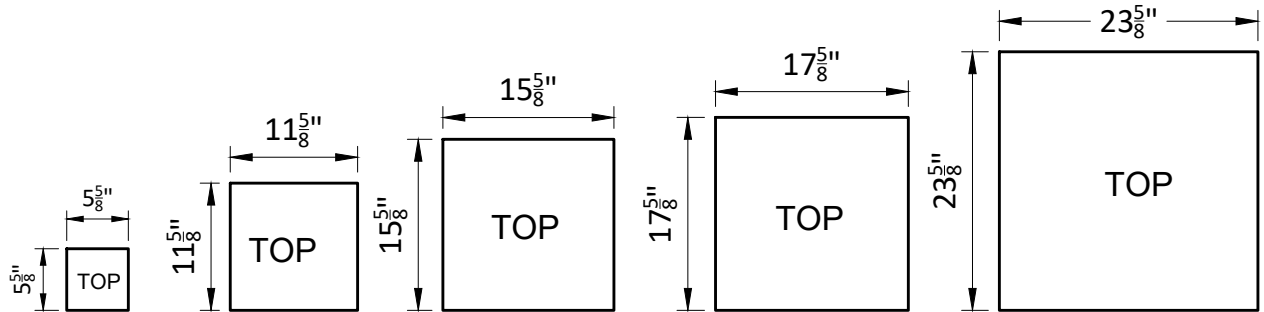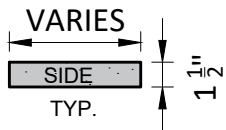

2" THICK PAVERS

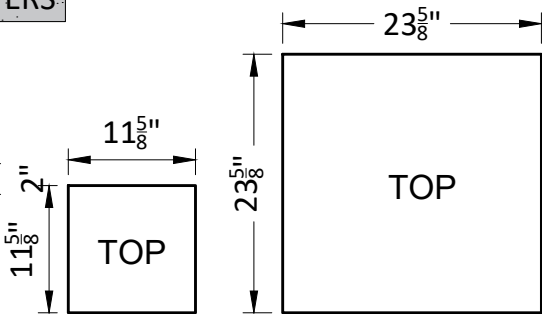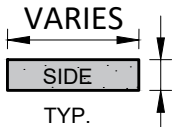

3/4" THICK PAVERS

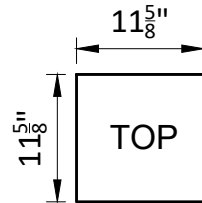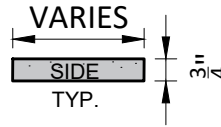

NOTES:

1. 6,500 P.S.I. DESIGN MIX
2. ASTM C-1364 FOR CAST-STONE
3. SPECIFICATION FOR CAST-STONE 04720
4. AVAILABLE IN OVER 85 COLORS & ALL STANDARD KERCKHOFFSTONE TEXTURES
5. COLOR & TEXTURES WILL VARY
6. ABRASION AND MILDEW RESISTANT
7. ALL OVERSIZE THICK COPINGS ARE REINFORCED AS REQUIRED

CUSTOM PAVERS:

ALL OTHER SQUARE PAVERS, LINEAR PAVERS, NARROW LINEAR PAVERS, LARGE LINEAR PAVERS, AND ROUND PAVERS SIZES NOT SHOWN ABOVE CAN BE MANUFACTURED UPON REQUEST



Certified Plant

PH: (239) 597-7218

FAX: (239) 566-8432

www.kerckhoffstone.com






1901 ELSA ST.

NAPLES, FL. 34109

© 2021



2 1/2" THICK PAVERS

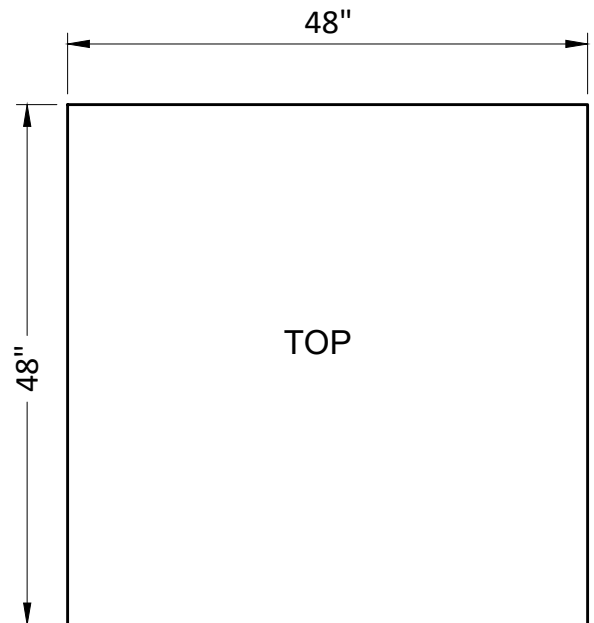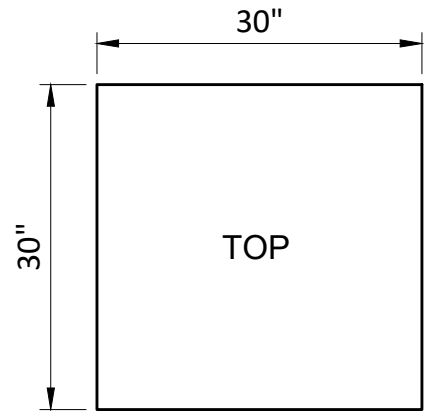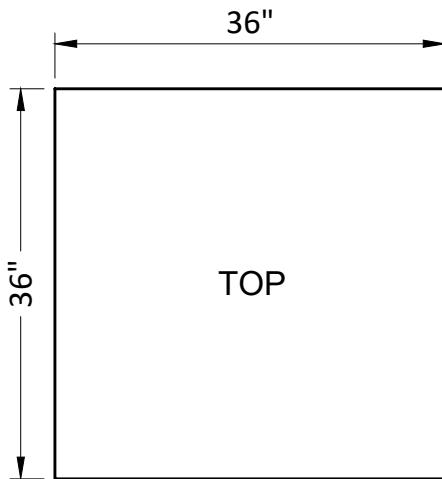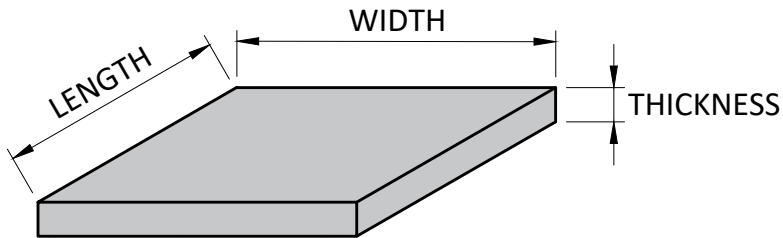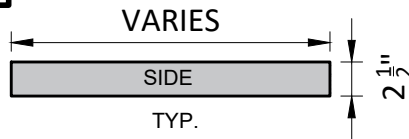

NOTES:

1. 6,500 P.S.I. DESIGN MIX
2. ASTM C-1364 FOR CAST-STONE
3. SPECIFICATION FOR CAST-STONE 04720
4. AVAILABLE IN OVER 85 COLORS & ALL KERCKHOFFSTONE TEXTURES
5. COLOR & TEXTURES WILL VARY
6. ABRASION AND MILDEW RESISTANT
7. ALL OVERSIZE THICK COPINGS ARE REINFORCED AS REQUIRED

CUSTOM PAVERS:

ALL OTHER SQUARE PAVERS, LINEAR PAVERS, NARROW LINEAR PAVERS, LARGE LINEAR PAVERS, AND ROUND PAVERS SIZES NOT SHOWN ABOVE CAN BE MANUFACTURED UPON REQUEST












LINEAR PAVER SERIES

Page 3



1" THICK PAVERS

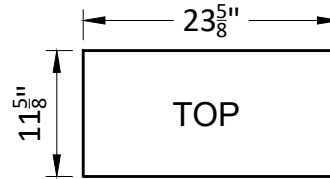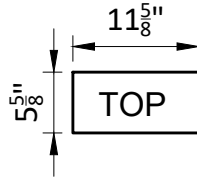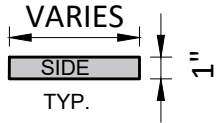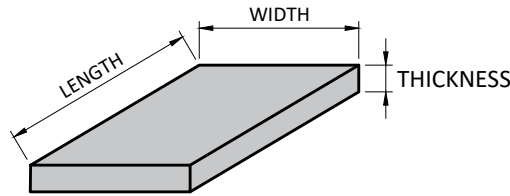



1 1/2" THICK PAVERS

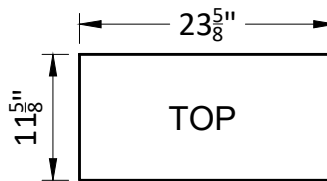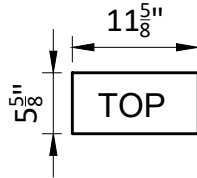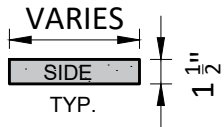

2" THICK PAVERS

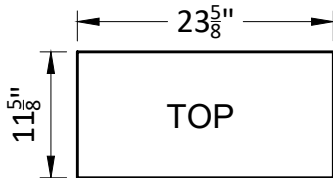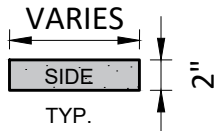

3/4" THICK PAVERS

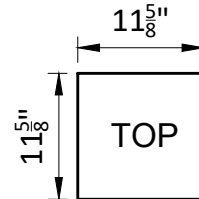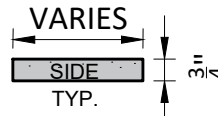


NOTES:

1. 6,500 P.S.I. DESIGN MIX
2. ASTM C-1364 FOR CAST-STONE
3. SPECIFICATION FOR CAST-STONE 04720
4. AVAILABLE IN OVER 85 COLORS & ALL STANDARD KERCKHOFFSTONE TEXTURES
5. COLOR & TEXTURES WILL VARY
6. ABRASION AND MILDEW RESISTANT
7. ALL OVERSIZE THICK COPINGS ARE REINFORCED AS REQUIRED

CUSTOM PAVERS:

ALL OTHER SQUARE PAVERS, LINEAR PAVERS, NARROW LINEAR PAVERS, LARGE LINEAR PAVERS, AND ROUND PAVERS SIZES NOT SHOWN ABOVE CAN BE MANUFACTURED UPON REQUEST

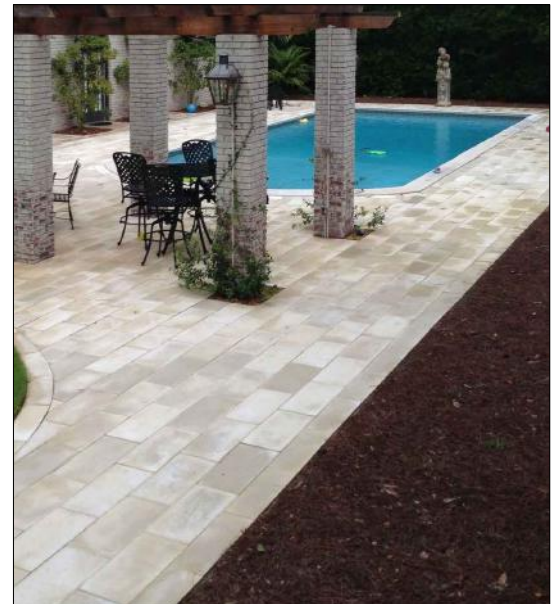

PH: (239) 597-7218 FAX: (239) 566-8432

www.kerckhoffstone.com







1901 ELSA ST.

NAPLES, FL. 34109

© 2021



2 1/2" THICK PAVERS

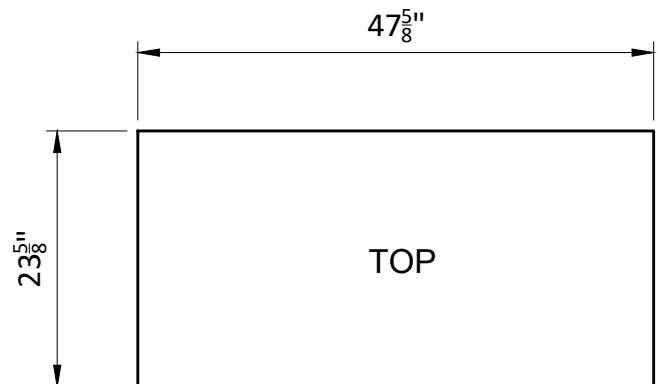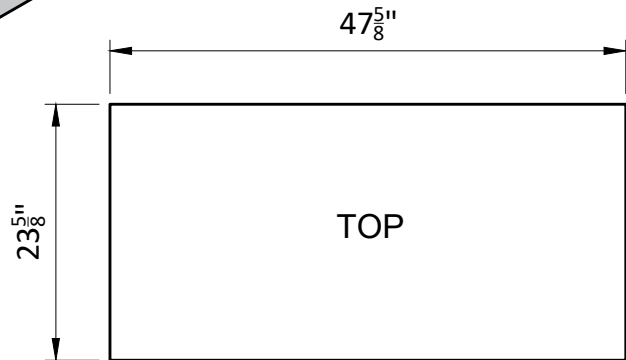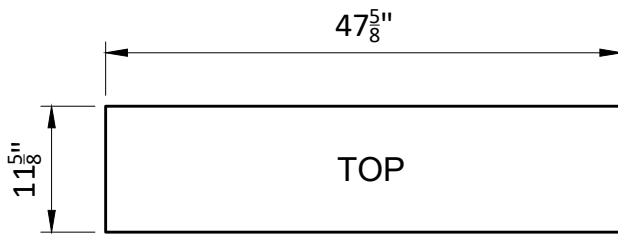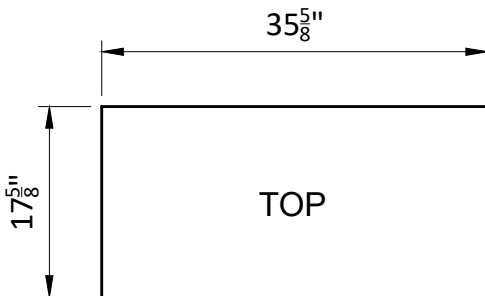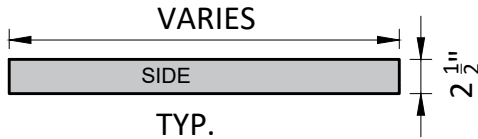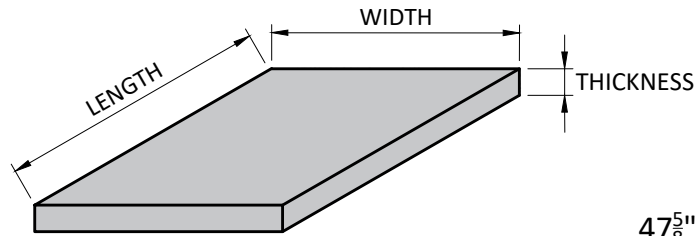

NOTES:

1. 6,500 P.S.I. DESIGN MIX
2. ASTM C-1364 FOR CAST-STONE
3. SPECIFICATION FOR CAST-STONE 04720
4. AVAILABLE IN OVER 85 COLORS & ALL STANDARD KERCKHOFFSTONE TEXTURES
5. COLOR & TEXTURES WILL VARY
6. ABRASION AND MILDEW RESISTANT
7. ALL OVERSIZE THICK COPINGS ARE REINFORCED AS REQUIRED

CUSTOM PAVERS:


ALL OTHER SQUARE PAVERS, LINEAR PAVERS, NARROW LINEAR PAVERS, LARGE LINEAR PAVERS, AND ROUND PAVERS SIZES NOT SHOWN ABOVE CAN BE MANUFACTURED UPON REQUEST






NARROW PAVER SERIES

4" THICK PAVERS

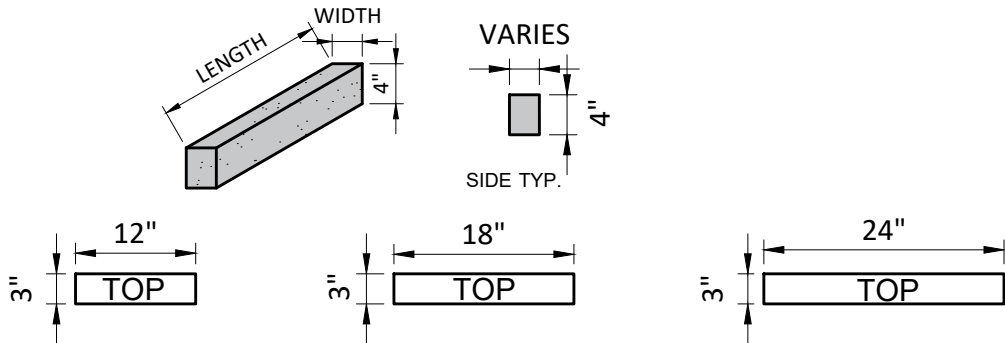

LARGE LINEAR PAVER SERIES

2 1/2" THICK PAVERS

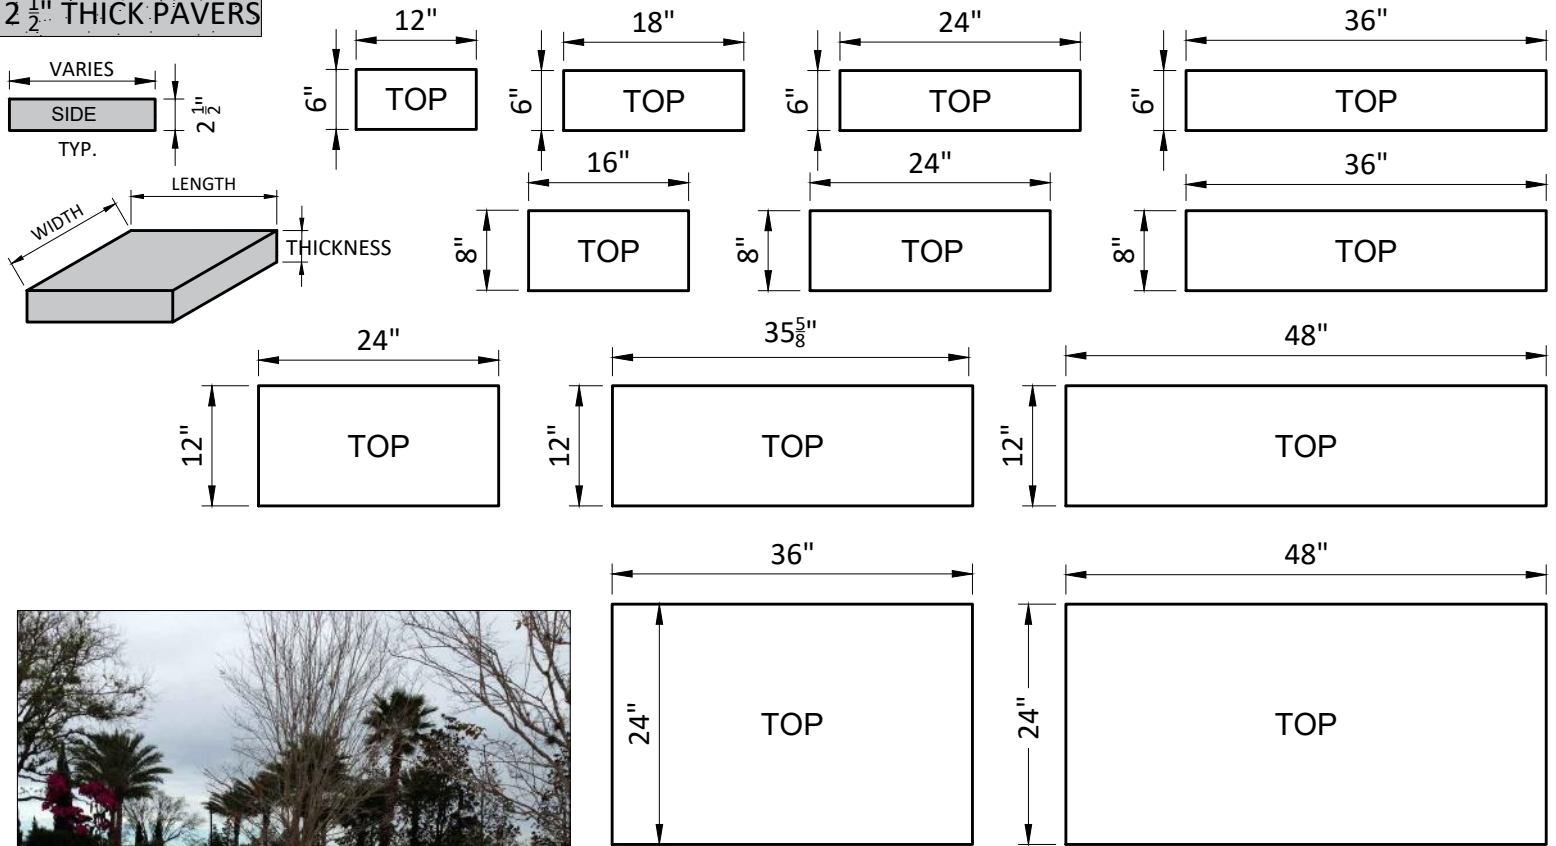


NOTES:

1. 6,500 P.S.I. DESIGN MIX
 2. ASTM C-1364 FOR CAST-STONE
 3. SPECIFICATION FOR CAST-STONE 04720
 4. AVAILABLE IN OVER 85 COLORS & ALL STANDARD KERCKHOFFSTONE TEXTURES
 5. COLOR & TEXTURES WILL VARY
 6. ABRASION AND MILDEW RESISTANT
 7. ALL OVERSIZE THICK COPINGS ARE REINFORCED AS REQUIRED
- CUSTOM PAVERS:**
 ALL OTHER SQUARE PAVERS, LINEAR PAVERS, NARROW LINEAR PAVERS, LARGE LINEAR PAVERS, AND ROUND PAVERS SIZES NOT SHOWN ABOVE CAN BE MANUFACTURED UPON REQUEST




1 1/2" THICK ROUND PAVERS

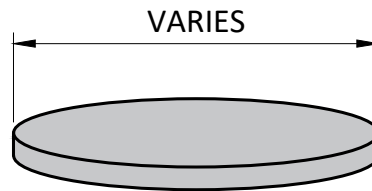Isometric View

N.T.S.

Side View

N.T.S.

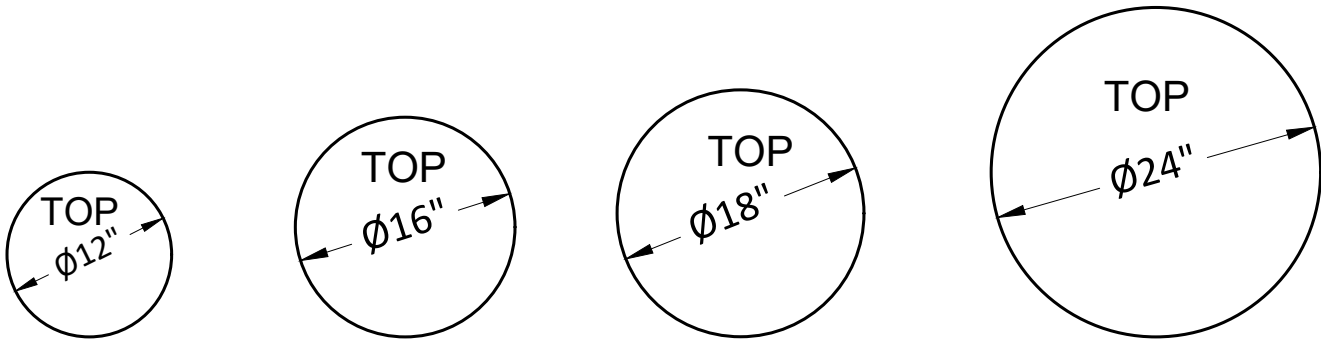CAST-STONE STANDARD PAVER SIZES

SCALE: N.T.S.

NOTES:

1. 6,500 P.S.I. DESIGN MIX
2. ASTM C-1364 FOR CAST-STONE
3. SPECIFICATION FOR CAST-STONE 04720
4. AVAILABLE IN OVER 85 COLORS & ALL STANDARD KERCKHOFFSTONE TEXTURES

5. COLOR & TEXTURES WILL VARY


6. ABRASION AND MILDEW RESISTANT

7. ALL OVERSIZE THICK COPINGS ARE REINFORCED AS REQUIRED
CUSTOM PAVERS:

***ALL OTHER SQUARE PAVERS, LINEAR PAVERS, NARROW LINEAR PAVERS,
LARGE LINEAR PAVERS, AND ROUND PAVERS SIZES NOT SHOWN ABOVE
CAN BE MANUFACTURED UPON REQUEST***


Coverage Area

36P -	(35-5/8" x 23-5/8" Paver)	= 33% Coverage
24P -	(23-5/8" x 23-5/8" Paver)	= 44% Coverage
2412P -	(23-5/8" x 11-5/8" Paver)	= 12% Coverage
12P -	(11-5/8" x 11-5/8" Paver)	= 11% Coverage

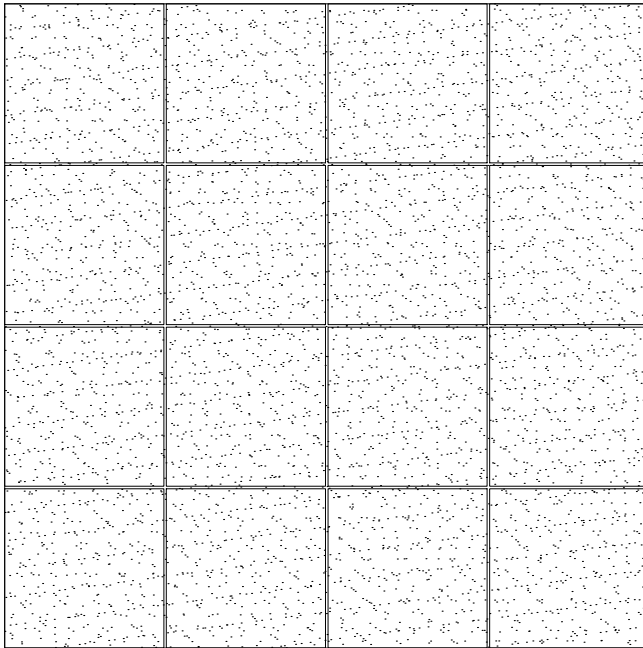


SQUARE PATTERN PAVER LAYOUT

SCALE: N.T.S.

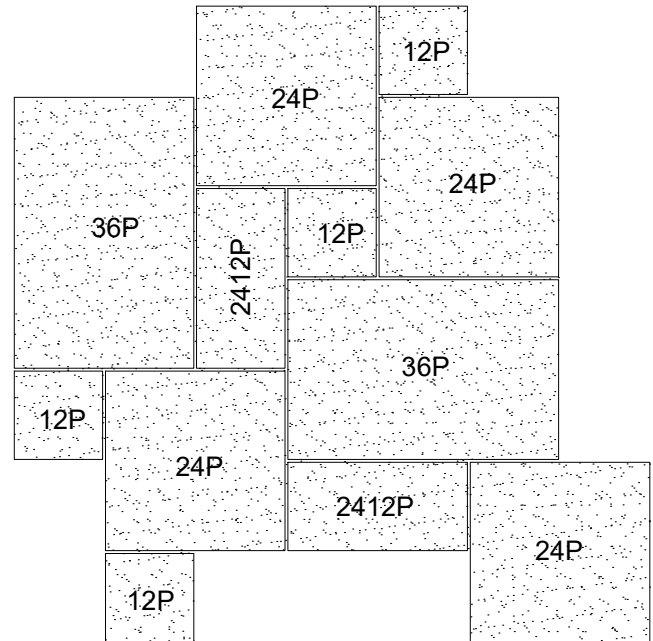


FRENCH PATTERN PAVER LAYOUT

SCALE: N.T.S.

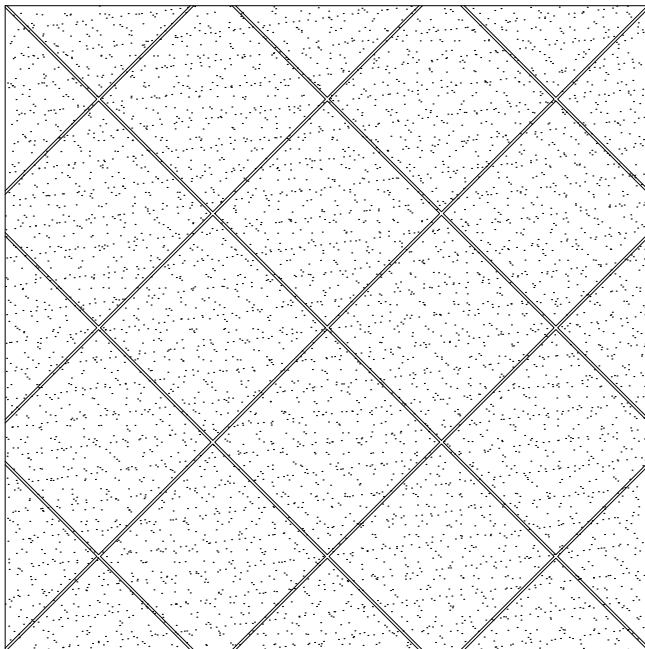


DIAGONAL PATTERN PAVER LAYOUT

SCALE: N.T.S.

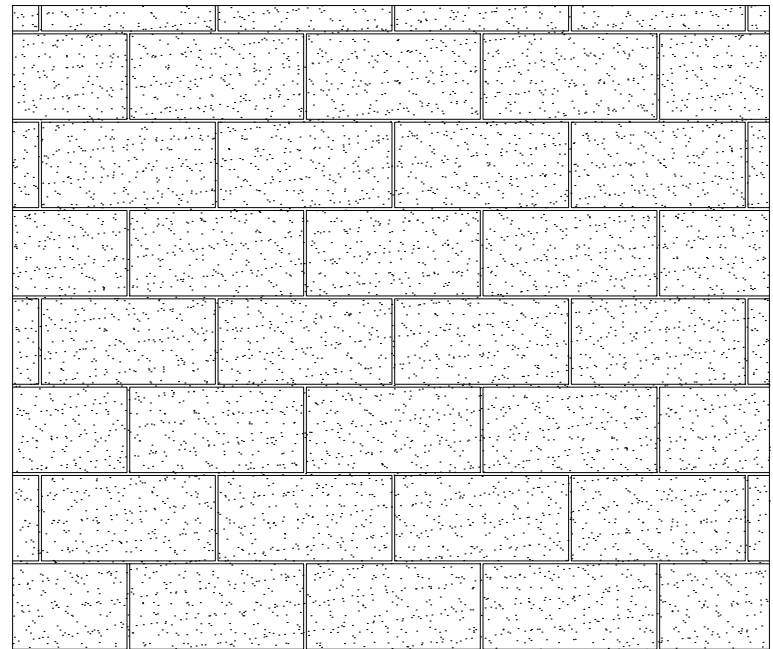

RUNNING BOND PATTERN PAVER LAYOUT

SCALE: N.T.S.

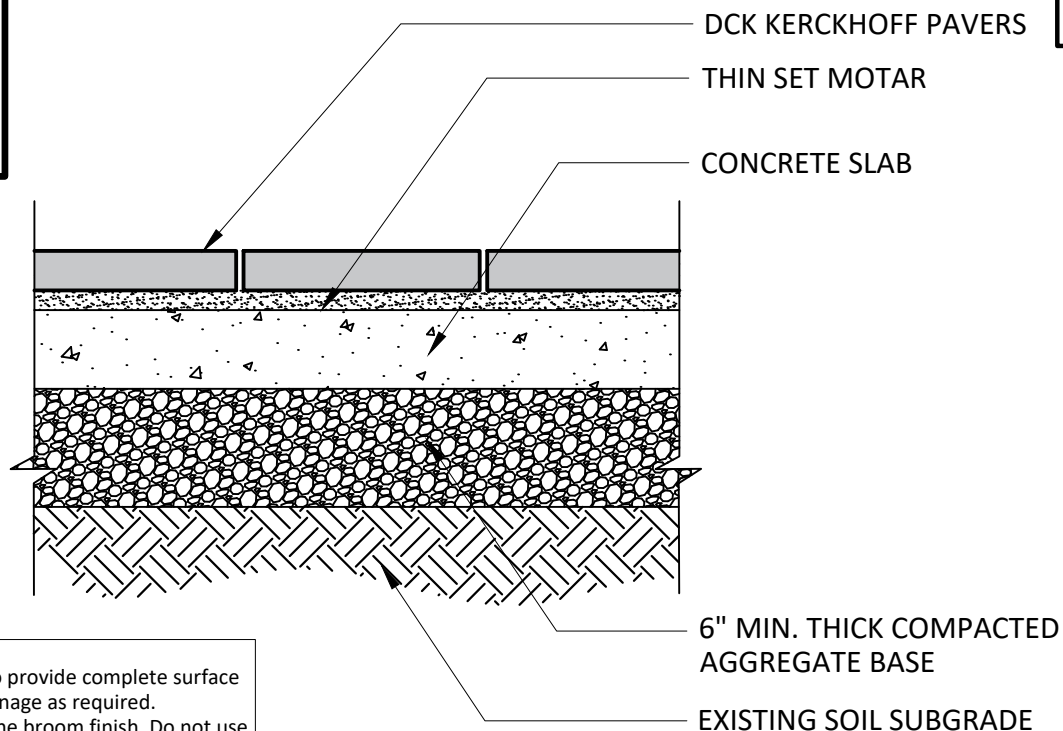


Notes:

1. Concrete slab shall be sloped to provide complete surface Drainage: Provide subsurface drainage as required.
2. Slab to have steel trowel and fine broom finish. Do not use curing compounds. Maximum variation in slab $\frac{1}{4}$ " / 10'
3. Expansion Joints are mandatory. Architect must specify location in detail drawings.

PAVER INSTALLATION ON CONCRETE SLAB

SCALE: N.T.S.

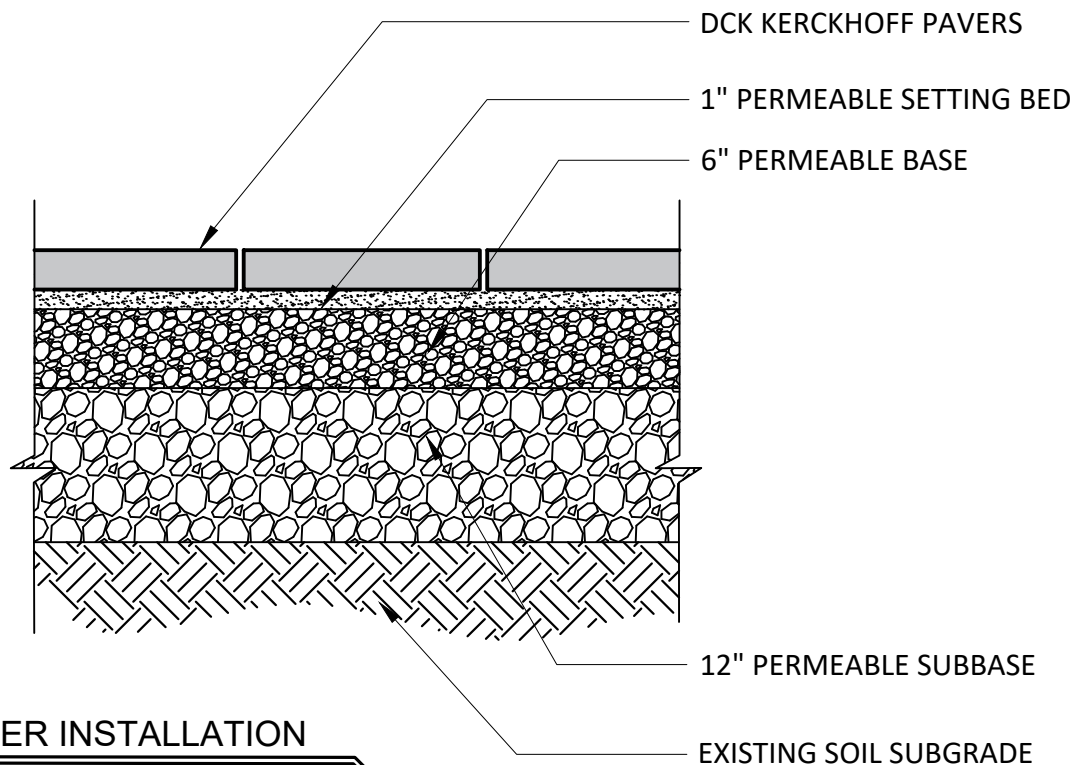

SAND SET PAVER INSTALLATION

SCALE: N.T.S.