

Pavers

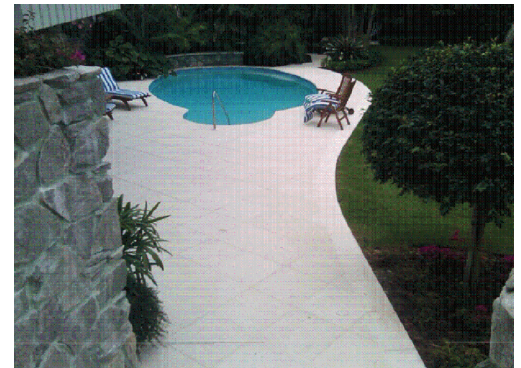


TABLE OF CONTENTS


TITLE	PAGE No.
Traditional Paver Series	1-2
Linear Paver Series	3-4
Narrow Paver Series	5
Round Paver Series	6
Paver Pattern Series	7
Installation Guide	8




TRADITIONAL PAVER SERIES

Page 1


1" THICK PAVERS

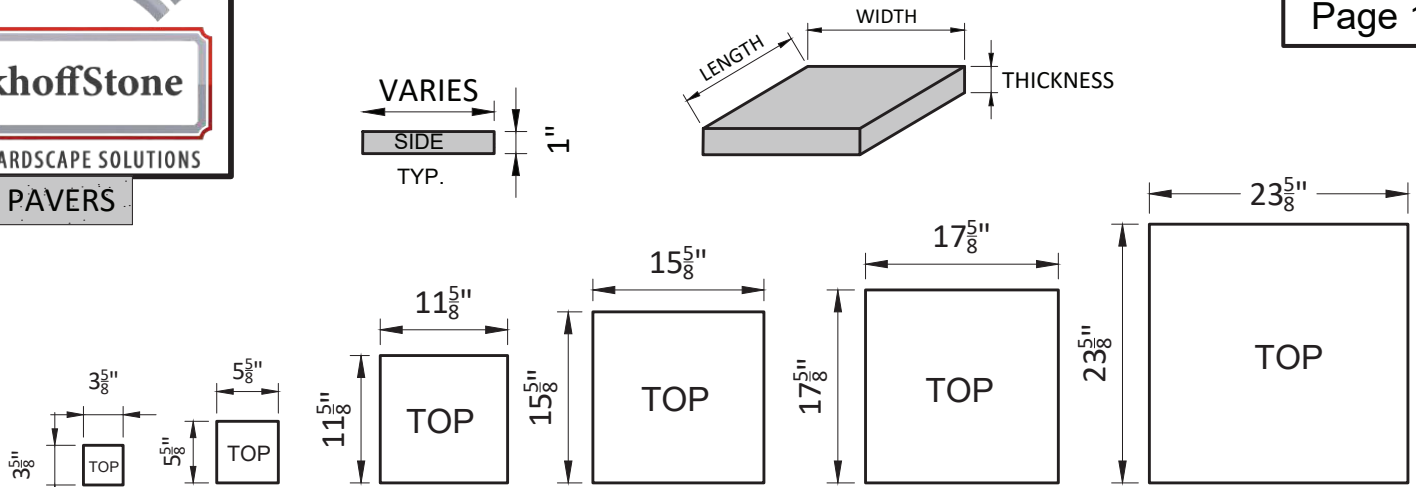


1 1/2" THICK PAVERS

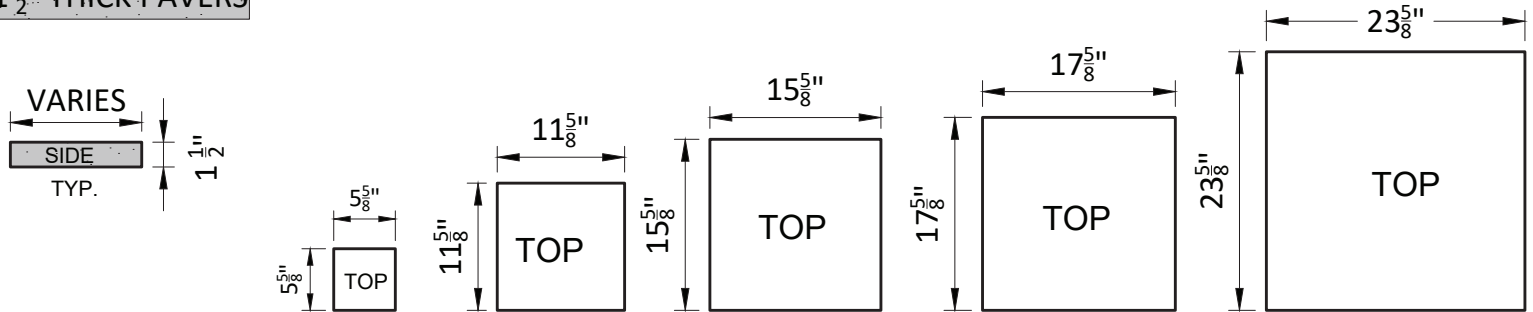

2" THICK PAVERS

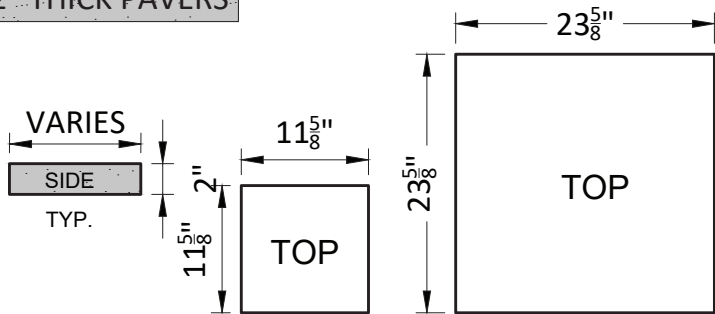

3/4" THICK PAVERS

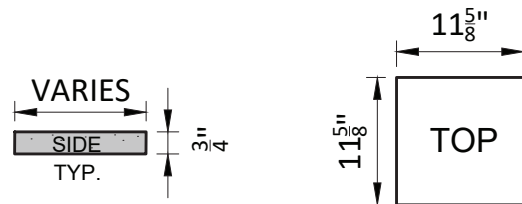

NOTES:

1. 6,500 P.S.I. DESIGN MIX
2. ASTM C-1364 FOR CAST-STONE
3. SPECIFICATION FOR CAST-STONE 04720
4. AVAILABLE IN OVER 85 COLORS & ALL STANDARD KERCKHOFFSTONE TEXTURES
5. COLOR & TEXTURES WILL VARY
6. ABRASION AND MILDEW RESISTANT
7. ALL OVERSIZE THICK COPINGS ARE REINFORCED AS REQUIRED

CUSTOM PAVERS:

ALL OTHER SQUARE PAVERS, LINEAR PAVERS, NARROW LINEAR PAVERS, LARGE LINEAR PAVERS, AND ROUND PAVERS SIZES NOT SHOWN ABOVE CAN BE MANUFACTURED UPON REQUEST



PH: (561) 330-3737

FAX: (239) 566-8432

www.kerckhoffstone.com

1901 ELSA ST.

NAPLES, FL 34109

© 2021








KerckhoffStone

CONCRETE HARDSCAPE SOLUTIONS

2 1/2" THICK PAVERS

TRADITIONAL PAVER SERIES

Page 2

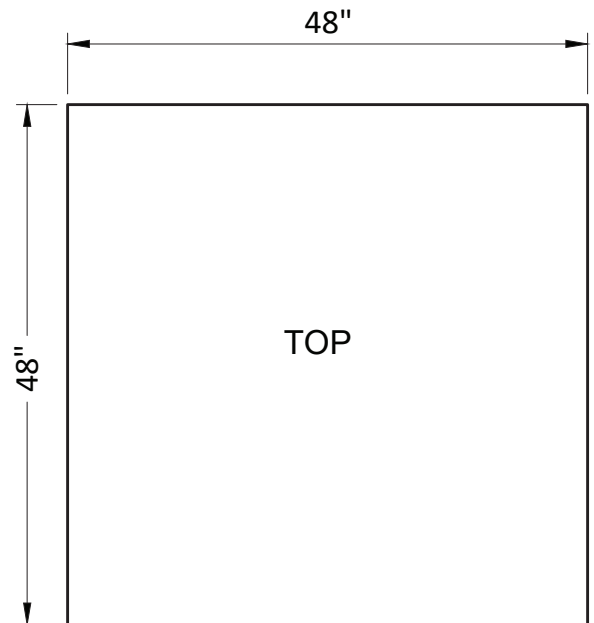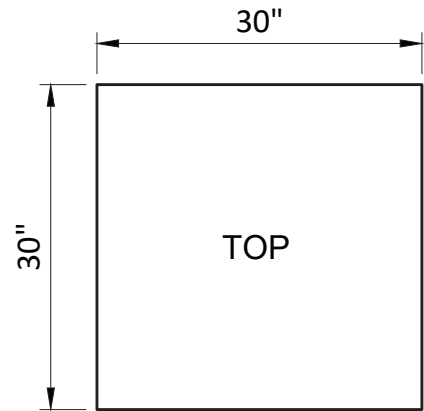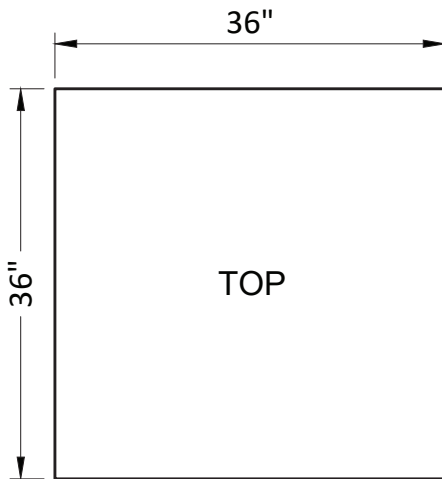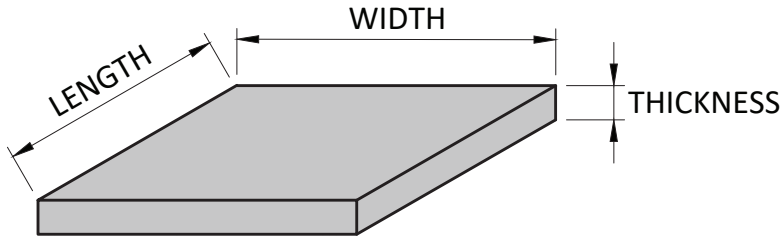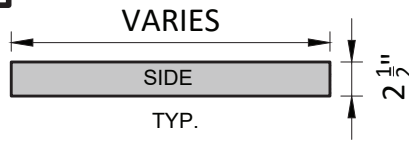

NOTES:

1. 6,500 P.S.I. DESIGN MIX
2. ASTM C-1364 FOR CAST-STONE
3. SPECIFICATION FOR CAST-STONE 04720
4. AVAILABLE IN OVER 85 COLORS & ALL KERCKHOFFSTONE TEXTURES
5. COLOR & TEXTURES WILL VARY
6. ABRASION AND MILDEW RESISTANT
7. ALL OVERSIZE THICK COPINGS ARE REINFORCED AS REQUIRED

CUSTOM PAVERS:

ALL OTHER SQUARE PAVERS, LINEAR PAVERS, NARROW LINEAR PAVERS, LARGE LINEAR PAVERS, AND ROUND PAVERS SIZES NOT SHOWN ABOVE CAN BE MANUFACTURED UPON REQUEST



Certified Plant

PH: (561) 330-3737


FAX: (239) 566-8432

www.kerckhoffstone.com




1901 ELSA ST.

NAPLES, FL. 34109




© 2021

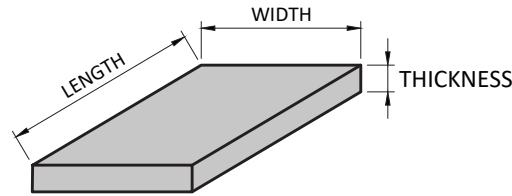



1" THICK PAVERS

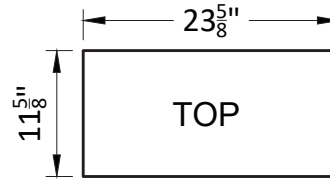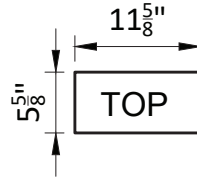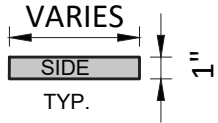



1 1/2" THICK PAVERS

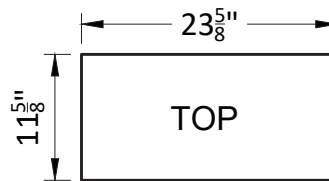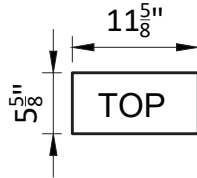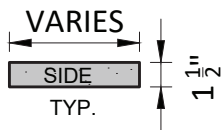

2" THICK PAVERS

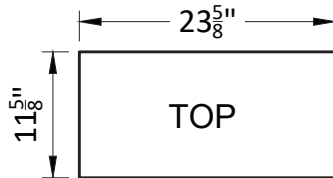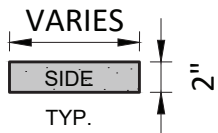

3/4" THICK PAVERS

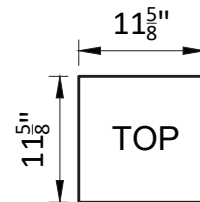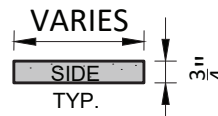


NOTES:

1. 6,500 P.S.I. DESIGN MIX
2. ASTM C-1364 FOR CAST-STONE
3. SPECIFICATION FOR CAST-STONE 04720
4. AVAILABLE IN OVER 85 COLORS & ALL STANDARD KERCKHOFFSTONE TEXTURES
5. COLOR & TEXTURES WILL VARY
6. ABRASION AND MILDEW RESISTANT
7. ALL OVERSIZE THICK COPINGS ARE REINFORCED AS REQUIRED

CUSTOM PAVERS:

ALL OTHER SQUARE PAVERS, LINEAR PAVERS, NARROW LINEAR PAVERS, LARGE LINEAR PAVERS, AND ROUND PAVERS SIZES NOT SHOWN ABOVE CAN BE MANUFACTURED UPON REQUEST

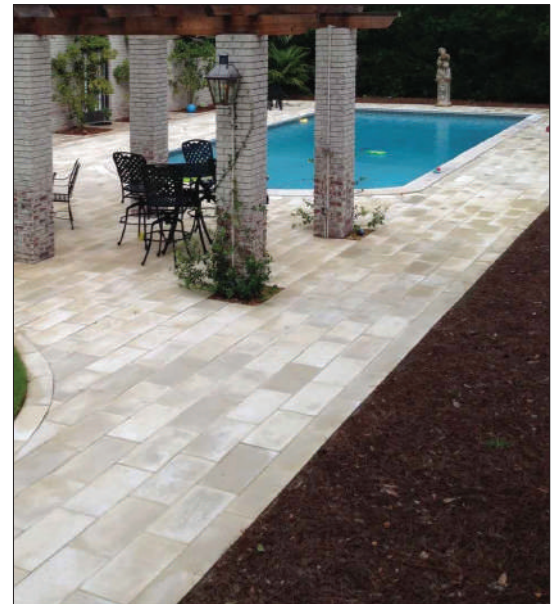









KerckhoffStone

CONCRETE HARDSCAPE SOLUTIONS

2 1/2" THICK PAVERS

LINEAR PAVER SERIES

Page 4

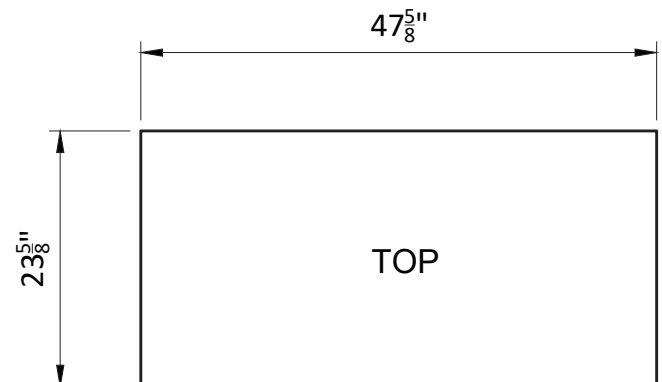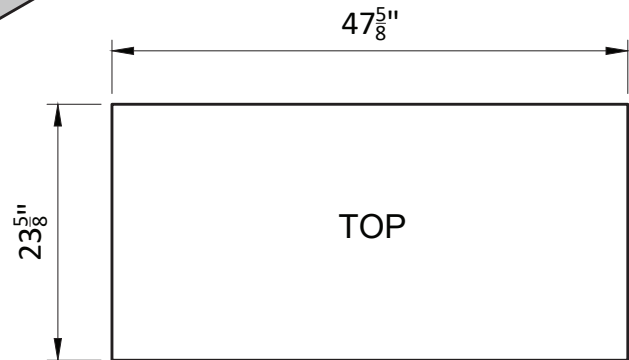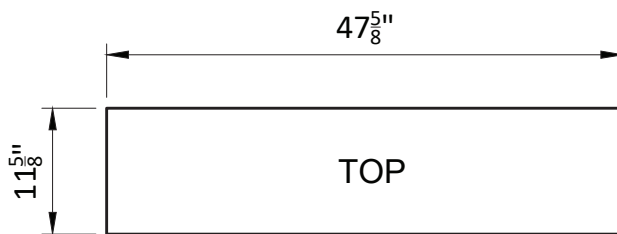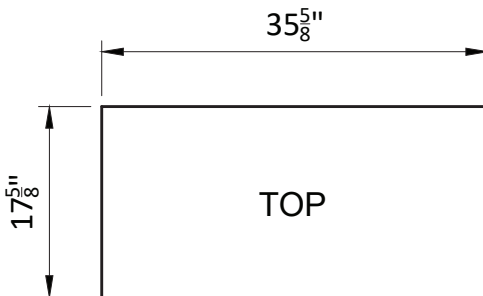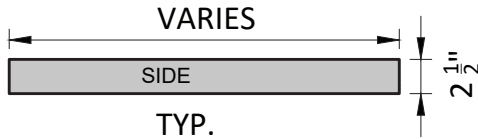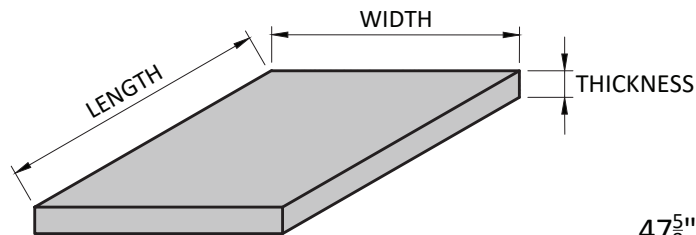

NOTES:

1. 6,500 P.S.I. DESIGN MIX
2. ASTM C-1364 FOR CAST-STONE
3. SPECIFICATION FOR CAST-STONE 04720
4. AVAILABLE IN OVER 85 COLORS & ALL STANDARD KERCKHOFFSTONE TEXTURES
5. COLOR & TEXTURES WILL VARY
6. ABRASION AND MILDEW RESISTANT
7. ALL OVERSIZE THICK COPINGS ARE REINFORCED AS REQUIRED

CUSTOM PAVERS:

ALL OTHER SQUARE PAVERS, LINEAR PAVERS, NARROW LINEAR PAVERS, LARGE LINEAR PAVERS, AND ROUND PAVERS SIZES NOT SHOWN ABOVE CAN BE MANUFACTURED UPON REQUEST



Certified Plant

PH: (561) 330-3737


FAX: (239) 566-8432

www.kerckhoffstone.com

1901 ELSA ST.

NAPLES, FL. 34109

© 2021

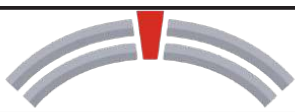


KerckhoffStone

CONCRETE HARDSCAPE SOLUTIONS

NARROW PAVER SERIES


Page 5

4" THICK PAVERS

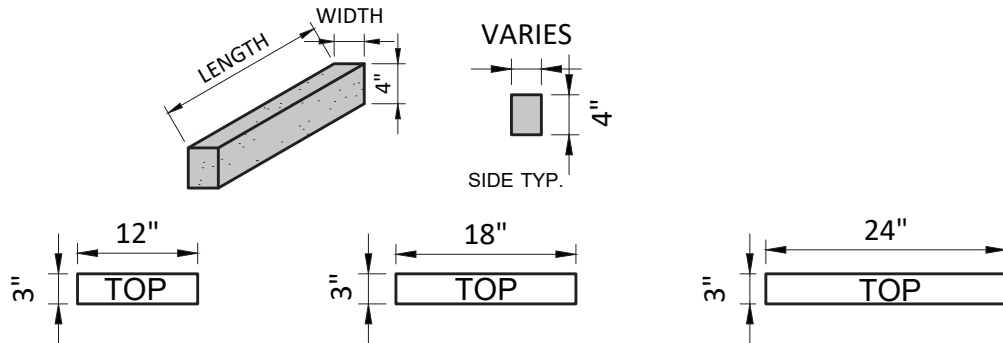

LARGE LINEAR PAVER SERIES

2 1/2" THICK PAVERS

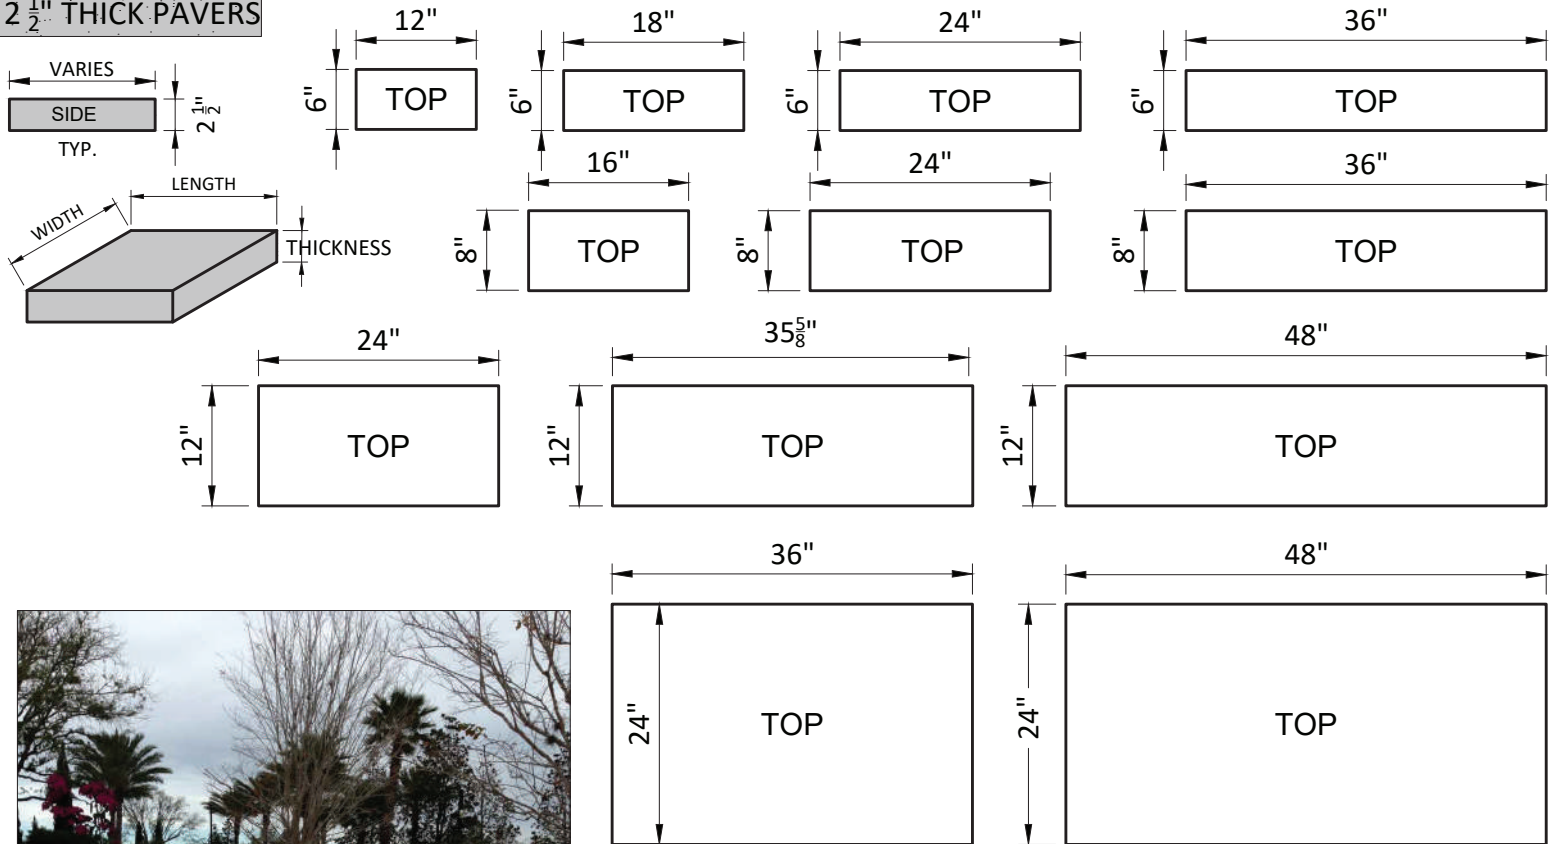

NOTES:

1. 6,500 P.S.I. DESIGN MIX
 2. ASTM C-1364 FOR CAST-STONE
 3. SPECIFICATION FOR CAST-STONE 04720
 4. AVAILABLE IN OVER 85 COLORS & ALL STANDARD KERCKHOFFSTONE TEXTURES
 5. COLOR & TEXTURES WILL VARY
 6. ABRASION AND MILDEW RESISTANT
 7. ALL OVERSIZE THICK COPINGS ARE REINFORCED AS REQUIRED
- CUSTOM PAVERS:
 ALL OTHER SQUARE PAVERS, LINEAR PAVERS, NARROW LINEAR PAVERS, LARGE LINEAR PAVERS, AND ROUND PAVERS SIZES NOT SHOWN ABOVE CAN BE MANUFACTURED UPON REQUEST



Certified Plant


PH: (561) 330-3737 FAX: (239) 566-8432

www.kerckhoffstone.com

1901 ELSA ST.

NAPLES, FL. 34109

© 2021

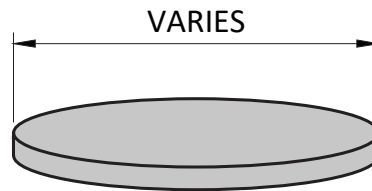


Isometric View

N.T.S.



Side View

N.T.S.

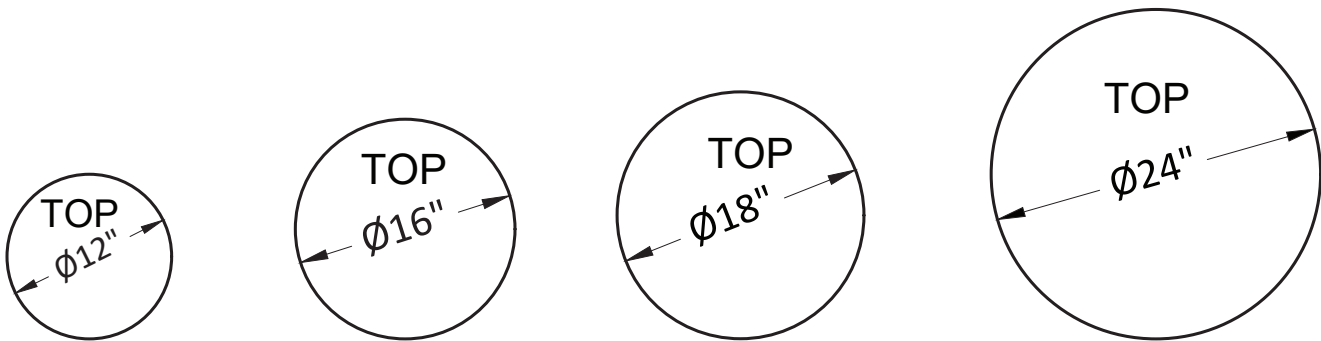

CAST-STONE STANDARD PAVER SIZES

SCALE: N.T.S.

NOTES:


1. 6,500 P.S.I. DESIGN MIX
2. ASTM C-1364 FOR CAST-STONE
3. SPECIFICATION FOR CAST-STONE 04720
4. AVAILABLE IN OVER 85 COLORS & ALL STANDARD KERCKHOFFSTONE TEXTURES

5. COLOR & TEXTURES WILL VARY

6. ABRASION AND MILDEW RESISTANT

7. ALL OVERSIZE THICK COPINGS ARE REINFORCED AS REQUIRED
CUSTOM PAVERS:

***ALL OTHER SQUARE PAVERS, LINEAR PAVERS, NARROW LINEAR PAVERS,
LARGE LINEAR PAVERS, AND ROUND PAVERS SIZES NOT SHOWN ABOVE
CAN BE MANUFACTURED UPON REQUEST***

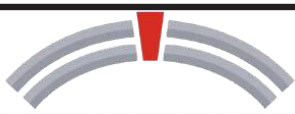

KerckhoffStone


CONCRETE HARDSCAPE SOLUTIONS

PAVER PATTERNS

Page 7


Coverage Area

36P -	(35-5/8" x 23-5/8" Paver)	= 33% Coverage
24P -	(23-5/8" x 23-5/8" Paver)	= 44% Coverage
2412P -	(23-5/8" x 11-5/8" Paver)	= 12% Coverage
12P -	(11-5/8" x 11-5/8" Paver)	= 11% Coverage

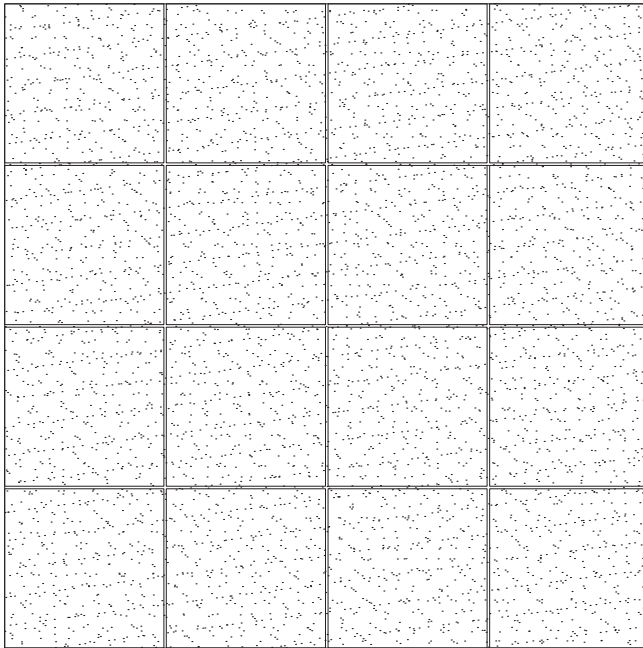


SQUARE PATTERN PAVER LAYOUT

SCALE: N.T.S.

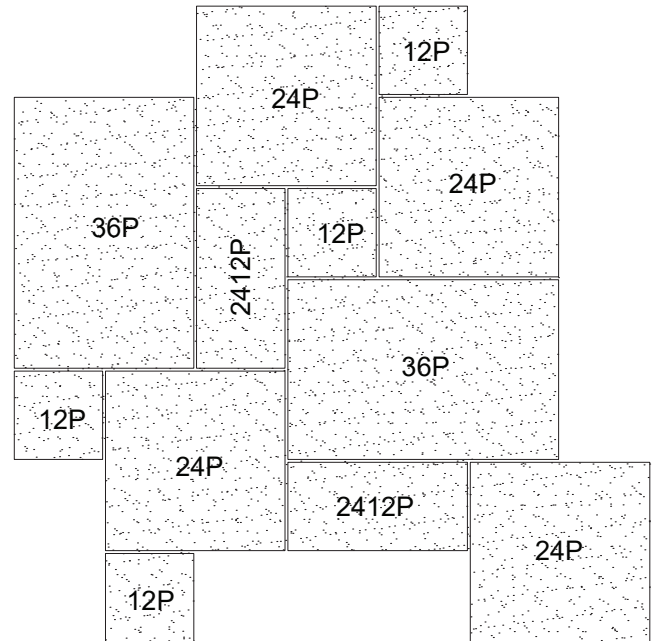


FRENCH PATTERN PAVER LAYOUT

SCALE: N.T.S.

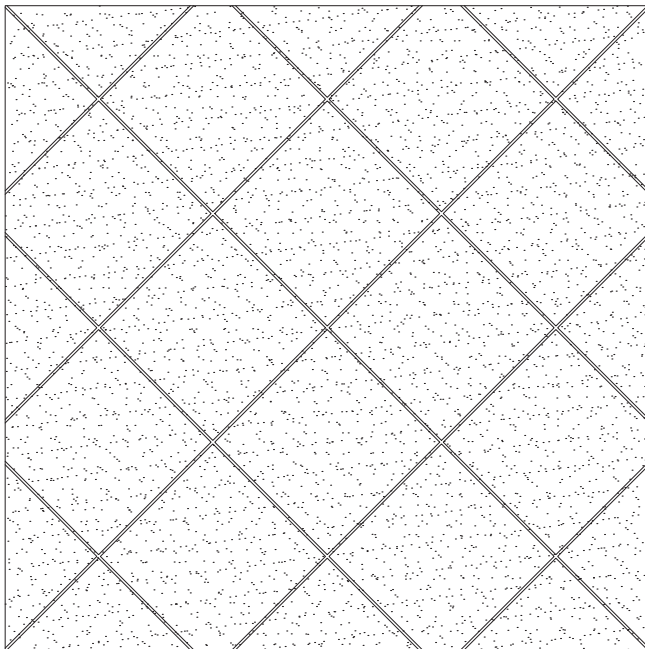

DIAGONAL PATTERN PAVER LAYOUT

SCALE: N.T.S.

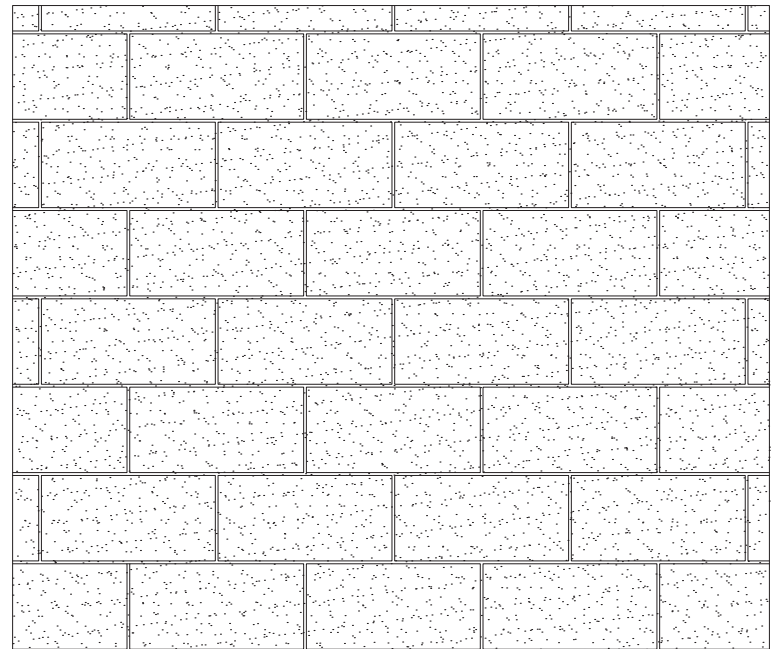

RUNNING BOND PATTERN PAVER LAYOUT

SCALE: N.T.S.



Certified Plant

PH: (561) 330-3737


FAX: (239) 566-8432

www.kerckhoffstone.com

1901 ELSA ST.

NAPLES, FL 34109

© 2021

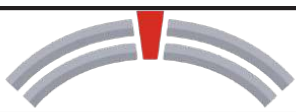


KerckhoffStone

CONCRETE HARDSCAPE SOLUTIONS

INSTALLATION GUIDE

Page 8

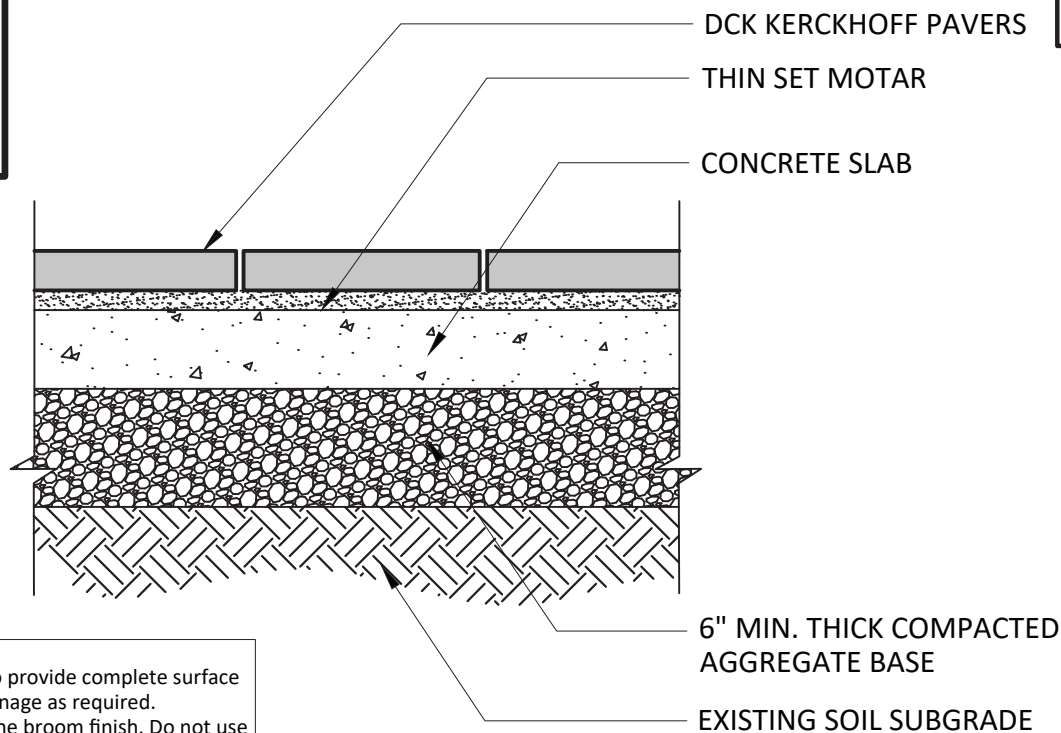


Notes:

1. Concrete slab shall be sloped to provide complete surface Drainage: Provide subsurface drainage as required.
2. Slab to have steel trowel and fine broom finish. Do not use curing compounds. Maximum variation in slab $\frac{1}{4}$ " / 10'
3. Expansion Joints are mandatory. Architect must specify location in detail drawings.

PAVER INSTALLATION ON CONCRETE SLAB

SCALE: N.T.S.

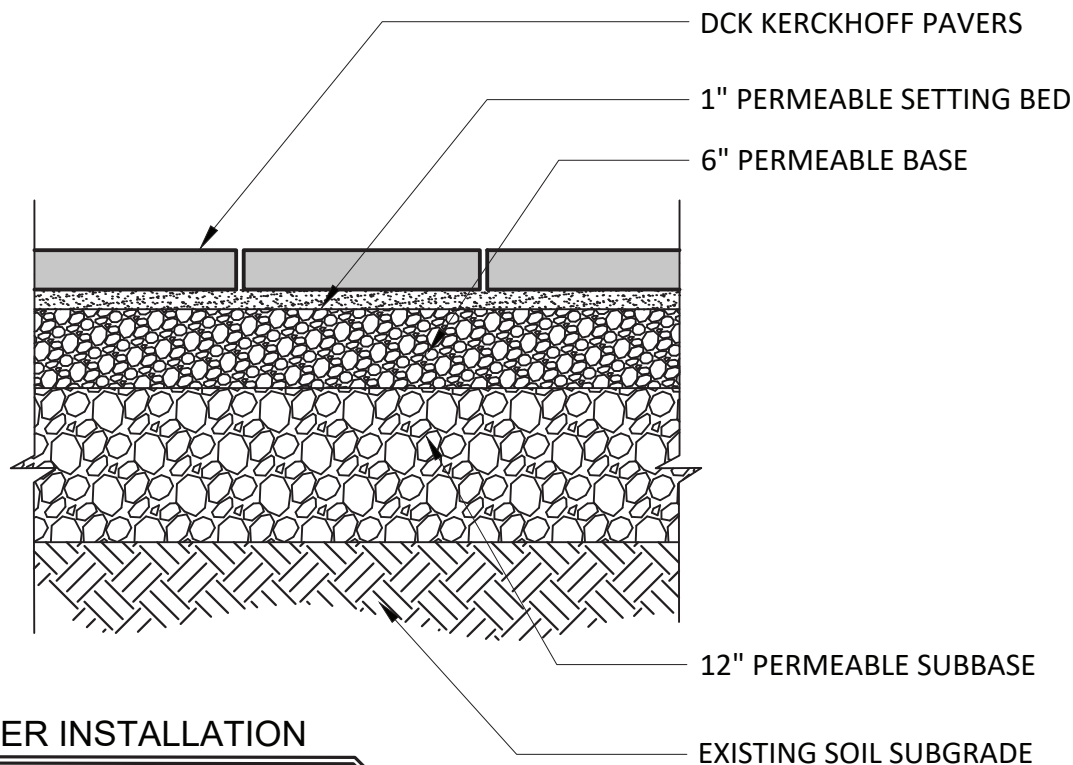

SAND SET PAVER INSTALLATION

SCALE: N.T.S.



Certified Plant

PH: (561) 330-3737

FAX: (239) 566-8432

www.kerckhoffstone.com

1901 ELSA ST.

NAPLES, FL 34109

© 2021