


# Pavers

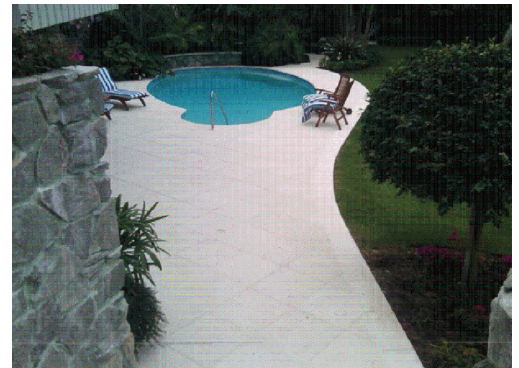

## TABLE OF CONTENTS


| TITLE                          | PAGE No. |
|--------------------------------|----------|
| Traditional Paver Series ..... | 1-2      |
| Linear Paver Series .....      | 3-4      |
| Narrow Paver Series .....      | 5        |
| Round Paver Series .....       | 6        |
| Paver Pattern Series .....     | 7        |
| Installation Guide .....       | 8        |




# TRADITIONAL PAVER SERIES

Page 1


## 1" THICK PAVERS

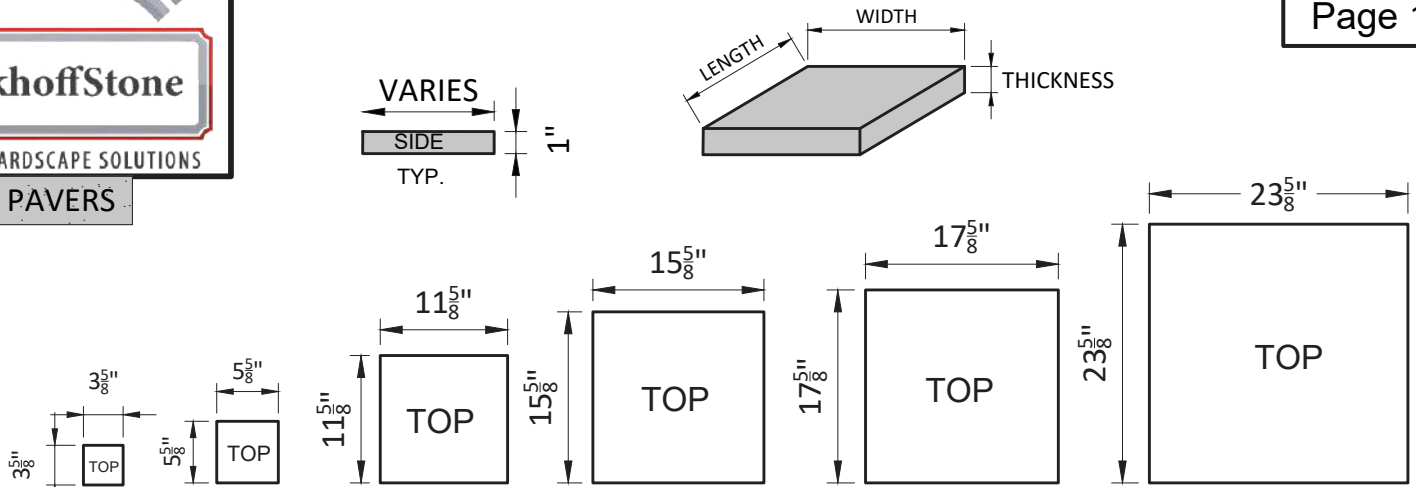


## 1 1/2" THICK PAVERS

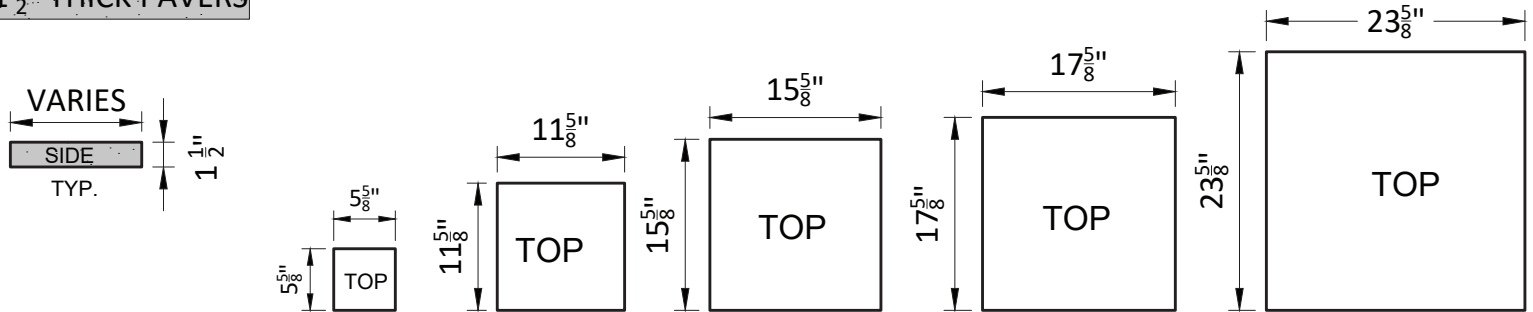

## 2" THICK PAVERS

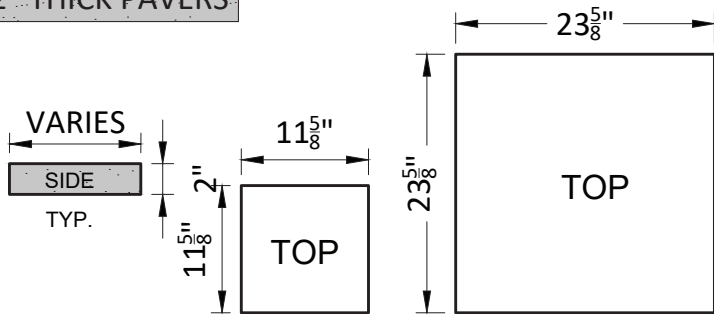

## 3/4" THICK PAVERS

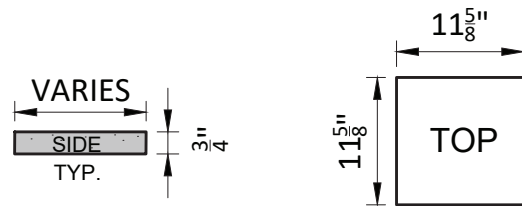

### NOTES:

1. 6,500 P.S.I. DESIGN MIX
2. ASTM C-1364 FOR CAST-STONE
3. SPECIFICATION FOR CAST-STONE 04720
4. AVAILABLE IN OVER 85 COLORS & ALL STANDARD KERCKHOFFSTONE TEXTURES
5. COLOR & TEXTURES WILL VARY
6. ABRASION AND MILDEW RESISTANT
7. ALL OVERSIZE THICK COPINGS ARE REINFORCED AS REQUIRED

### CUSTOM PAVERS:

\*\*\*ALL OTHER SQUARE PAVERS, LINEAR PAVERS, NARROW LINEAR PAVERS, LARGE LINEAR PAVERS, AND ROUND PAVERS SIZES NOT SHOWN ABOVE CAN BE MANUFACTURED UPON REQUEST\*\*\*








PH: (561) 330-3737 FAX: (239) 566-8432 [www.kerckhoffstone.com](http://www.kerckhoffstone.com)

1455 SW 4th Ave.

Delray Beach, FL 33444

© 2021

2 1/2" THICK PAVERS

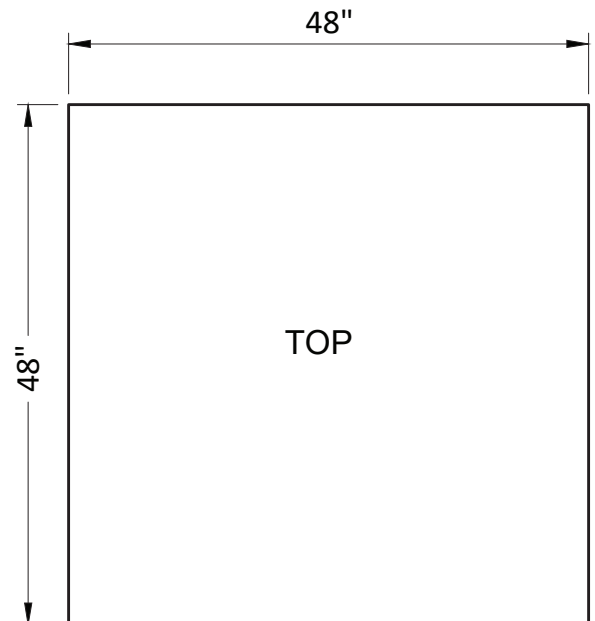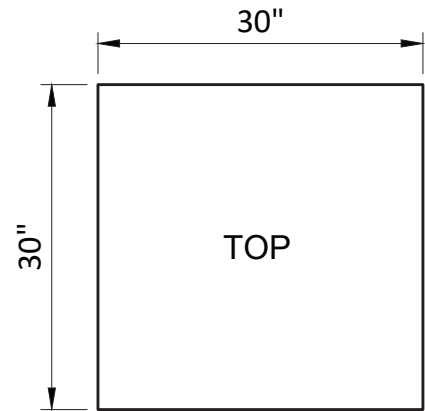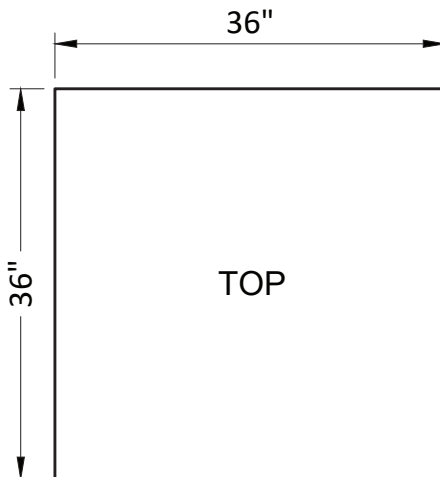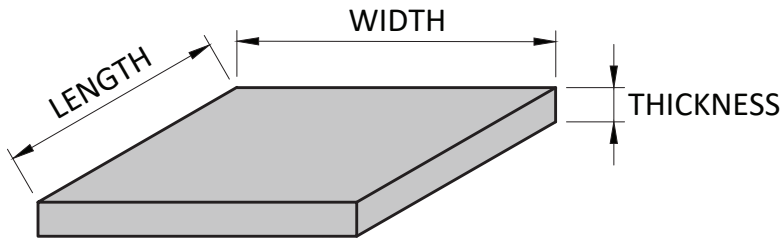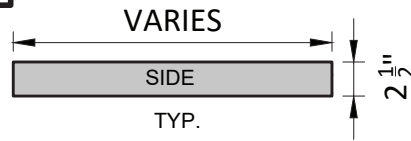

**NOTES:**





1. 6,500 P.S.I. DESIGN MIX
2. ASTM C-1364 FOR CAST-STONE
3. SPECIFICATION FOR CAST-STONE 04720
4. AVAILABLE IN OVER 85 COLORS & ALL KERCKHOFFSTONE TEXTURES
5. COLOR & TEXTURES WILL VARY
6. ABRASION AND MILDEW RESISTANT
7. ALL OVERSIZE THICK COPINGS ARE REINFORCED AS REQUIRED

**CUSTOM PAVERS:**




\*\*\*ALL OTHER SQUARE PAVERS, LINEAR PAVERS, NARROW LINEAR PAVERS, LARGE LINEAR PAVERS, AND ROUND PAVERS SIZES NOT SHOWN ABOVE CAN BE MANUFACTURED UPON REQUEST\*\*\*





1" THICK PAVERS

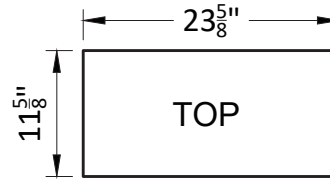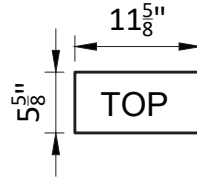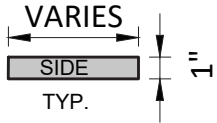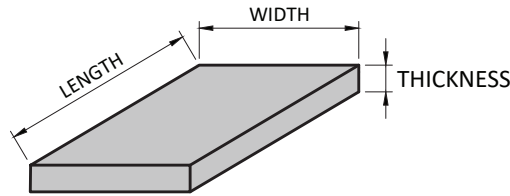



1 1/2" THICK PAVERS

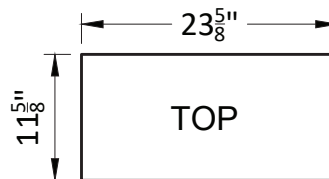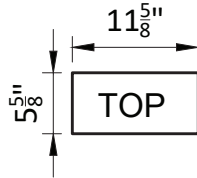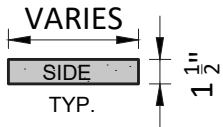

2" THICK PAVERS

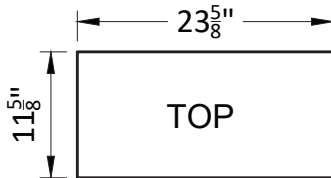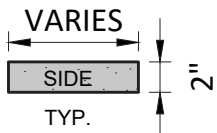

3/4" THICK PAVERS

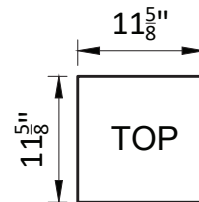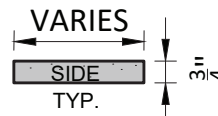



NOTES:

1. 6,500 P.S.I. DESIGN MIX
2. ASTM C-1364 FOR CAST-STONE
3. SPECIFICATION FOR CAST-STONE 04720
4. AVAILABLE IN OVER 85 COLORS & ALL STANDARD KERCKHOFFSTONE TEXTURES
5. COLOR & TEXTURES WILL VARY
6. ABRASION AND MILDEW RESISTANT
7. ALL OVERSIZE THICK COPINGS ARE REINFORCED AS REQUIRED

CUSTOM PAVERS:

\*\*\*ALL OTHER SQUARE PAVERS, LINEAR PAVERS, NARROW LINEAR PAVERS, LARGE LINEAR PAVERS, AND ROUND PAVERS SIZES NOT SHOWN ABOVE CAN BE MANUFACTURED UPON REQUEST\*\*\*

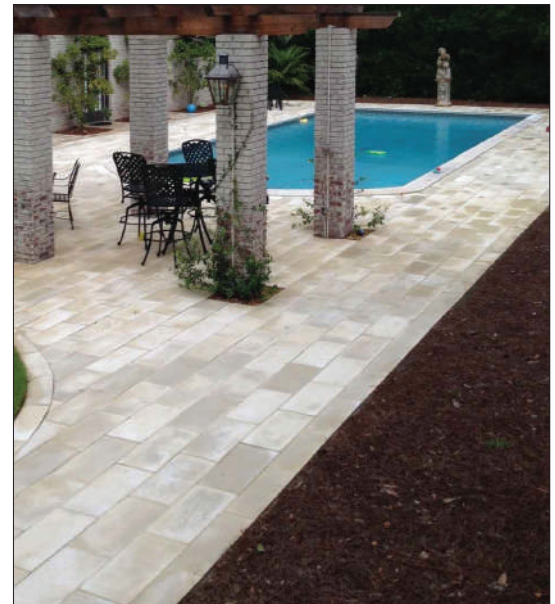

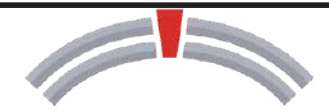







**KerckhoffStone**

CONCRETE HARDSCAPE SOLUTIONS

2 1/2" THICK PAVERS

## LINEAR PAVER SERIES

Page 4

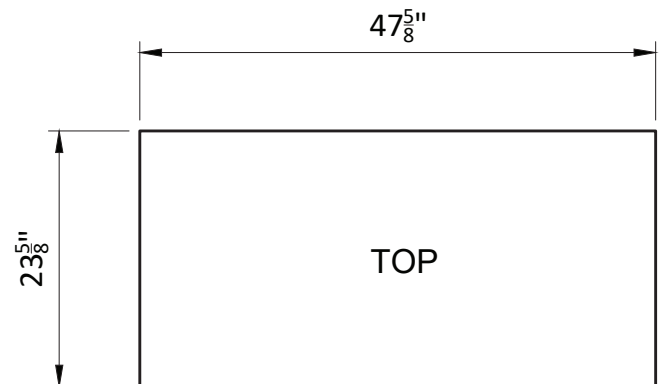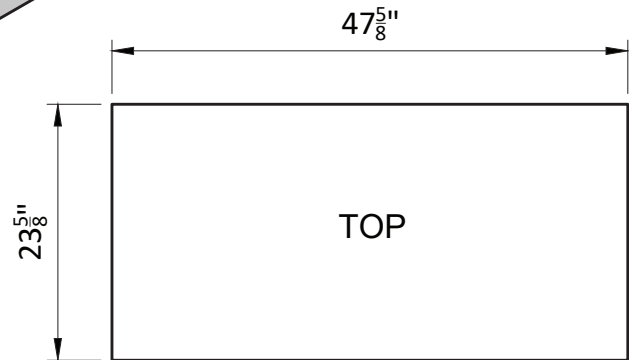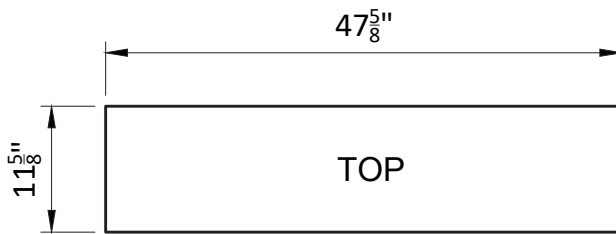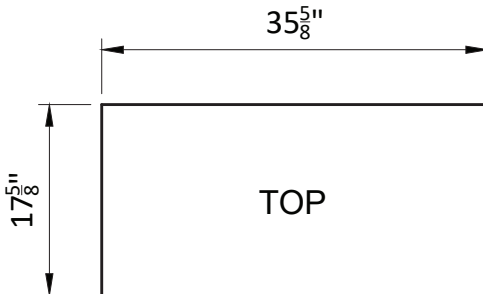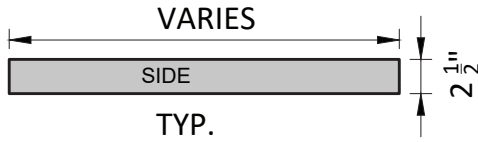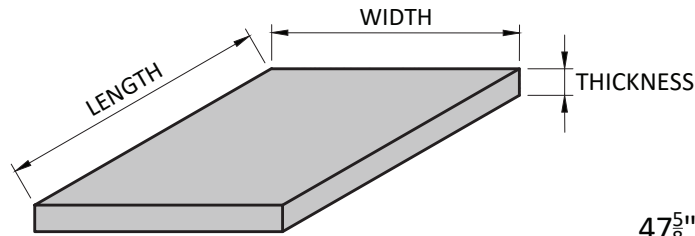

### NOTES:

1. 6,500 P.S.I. DESIGN MIX
2. ASTM C-1364 FOR CAST-STONE
3. SPECIFICATION FOR CAST-STONE 04720
4. AVAILABLE IN OVER 85 COLORS & ALL STANDARD KERCKHOFFSTONE TEXTURES
5. COLOR & TEXTURES WILL VARY
6. ABRASION AND MILDEW RESISTANT
7. ALL OVERSIZE THICK COPINGS ARE REINFORCED AS REQUIRED

### CUSTOM PAVERS:


\*\*\*ALL OTHER SQUARE PAVERS, LINEAR PAVERS, NARROW LINEAR PAVERS, LARGE LINEAR PAVERS, AND ROUND PAVERS SIZES NOT SHOWN ABOVE CAN BE MANUFACTURED UPON REQUEST\*\*\*



Certified Plant

PH: (561) 330-3737 FAX: (239) 566-8432 [www.kerckhoffstone.com](http://www.kerckhoffstone.com)

1455 SW 4th Ave. Delray Beach, FL 33444 © 2021

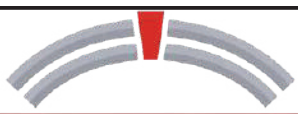


**KerckhoffStone**

CONCRETE HARDSCAPE SOLUTIONS

## NARROW PAVER SERIES


Page 5

### 4" THICK PAVERS

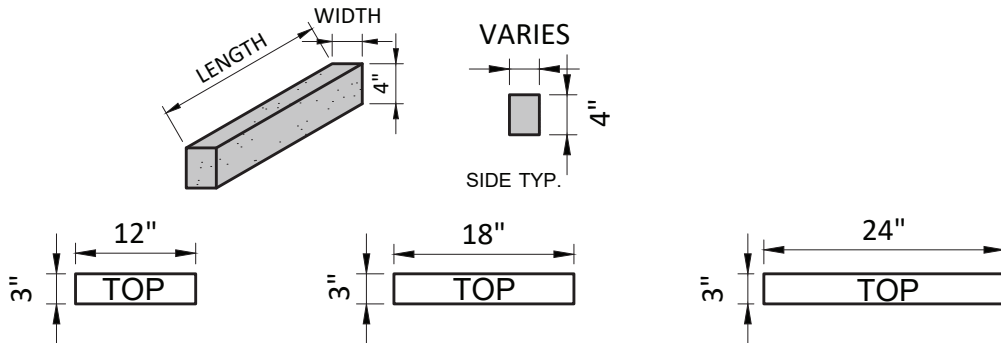

## LARGE LINEAR PAVER SERIES

### 2 1/2" THICK PAVERS

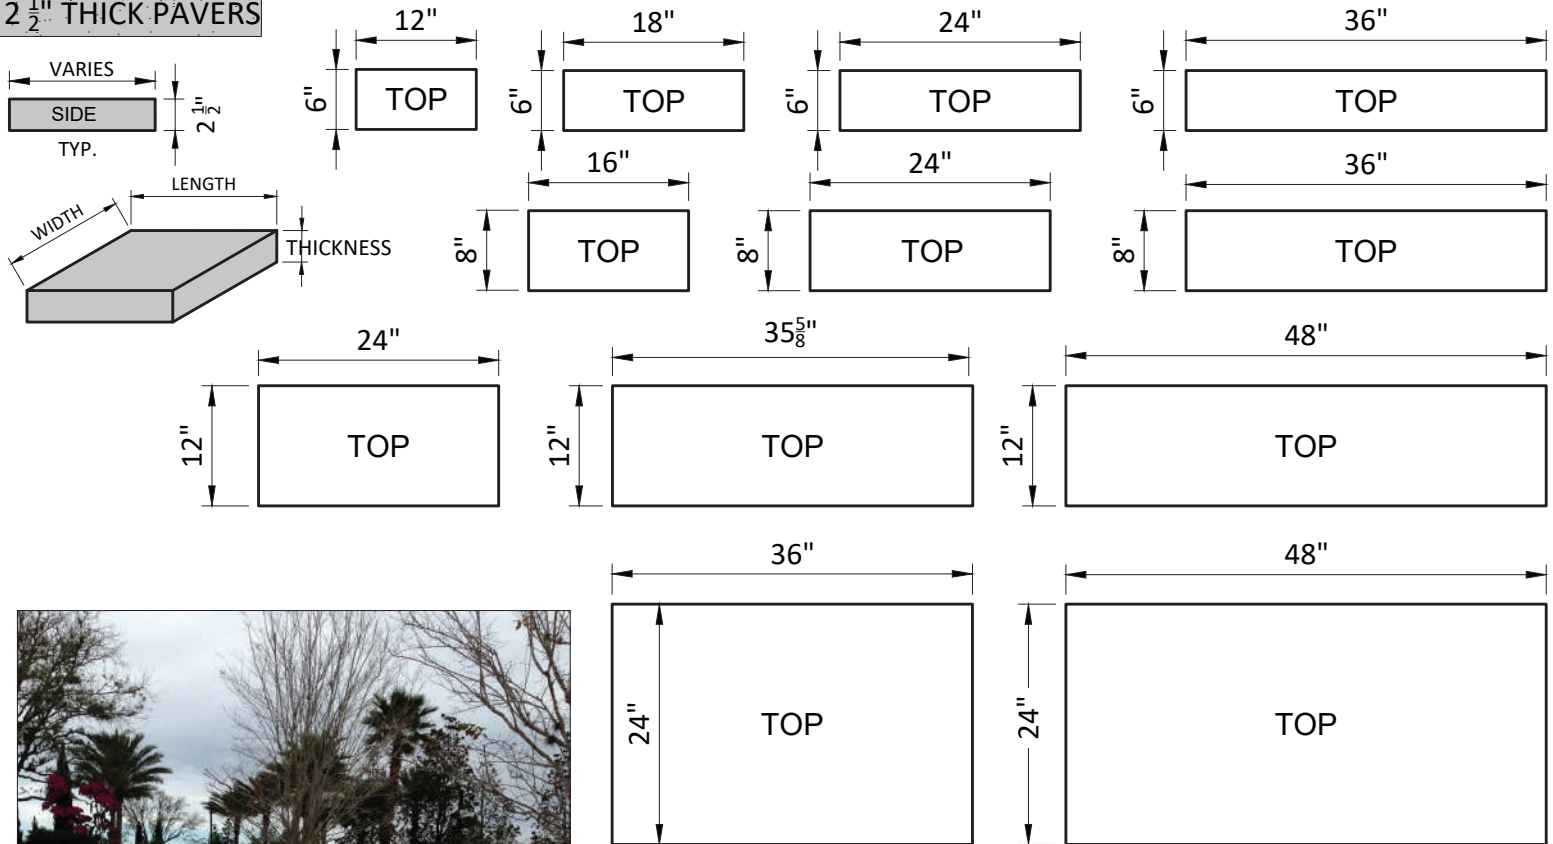

#### NOTES:

1. 6,500 P.S.I. DESIGN MIX
  2. ASTM C-1364 FOR CAST-STONE
  3. SPECIFICATION FOR CAST-STONE 04720
  4. AVAILABLE IN OVER 85 COLORS & ALL STANDARD KERCKHOFFSTONE TEXTURES
  5. COLOR & TEXTURES WILL VARY
  6. ABRASION AND MILDEW RESISTANT
  7. ALL OVERSIZE THICK COPINGS ARE REINFORCED AS REQUIRED
- CUSTOM PAVERS:  
 \*\*\*ALL OTHER SQUARE PAVERS, LINEAR PAVERS, NARROW LINEAR PAVERS, LARGE LINEAR PAVERS, AND ROUND PAVERS SIZES NOT SHOWN ABOVE CAN BE MANUFACTURED UPON REQUEST\*\*\*



Certified Plant

PH: (561) 330-3737


FAX: (239) 566-8432

[www.kerckhoffstone.com](http://www.kerckhoffstone.com)

1455 SW 4th Ave.

Delray Beach, FL 33444

© 2021

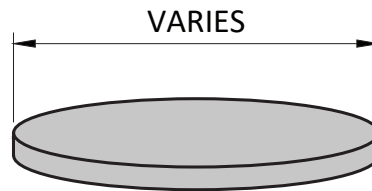


Isometric View

N.T.S.



Side View

N.T.S.

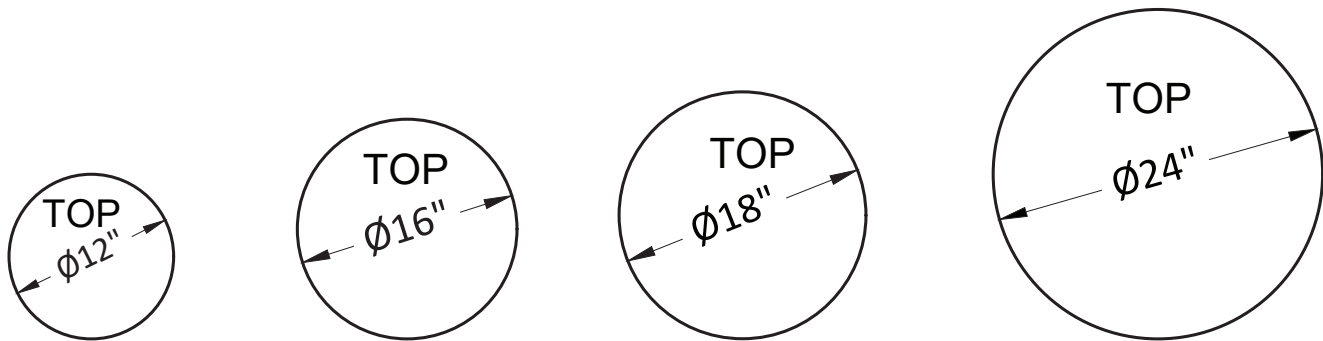

## CAST-STONE STANDARD PAVER SIZES

SCALE: N.T.S.

### NOTES:

1. 6,500 P.S.I. DESIGN MIX
2. ASTM C-1364 FOR CAST-STONE
3. SPECIFICATION FOR CAST-STONE 04720
4. AVAILABLE IN OVER 85 COLORS & ALL STANDARD KERCKHOFFSTONE TEXTURES

5. COLOR & TEXTURES WILL VARY

6. ABRASION AND MILDEW RESISTANT

7. ALL OVERSIZE THICK COPINGS ARE REINFORCED AS REQUIRED  
CUSTOM PAVERS:

\*\*\*ALL OTHER SQUARE PAVERS, LINEAR PAVERS, NARROW LINEAR PAVERS,  
LARGE LINEAR PAVERS, AND ROUND PAVERS SIZES NOT SHOWN ABOVE  
CAN BE MANUFACTURED UPON REQUEST\*\*\*



**KerckhoffStone**


CONCRETE HARDSCAPE SOLUTIONS

# PAVER PATTERNS

Page 7


## Coverage Area

|         |                           |                |
|---------|---------------------------|----------------|
| 36P -   | (35-5/8" x 23-5/8" Paver) | = 33% Coverage |
| 24P -   | (23-5/8" x 23-5/8" Paver) | = 44% Coverage |
| 2412P - | (23-5/8" x 11-5/8" Paver) | = 12% Coverage |
| 12P -   | (11-5/8" x 11-5/8" Paver) | = 11% Coverage |

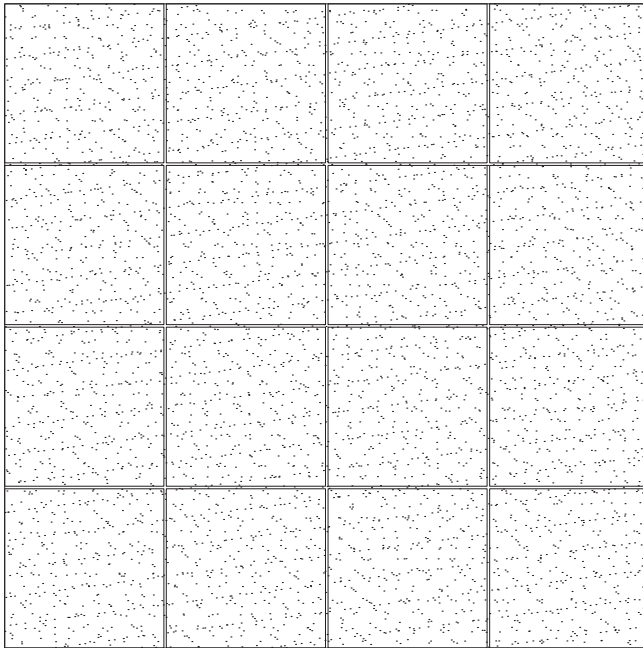


**SQUARE PATTERN PAVER LAYOUT**

SCALE: N.T.S.

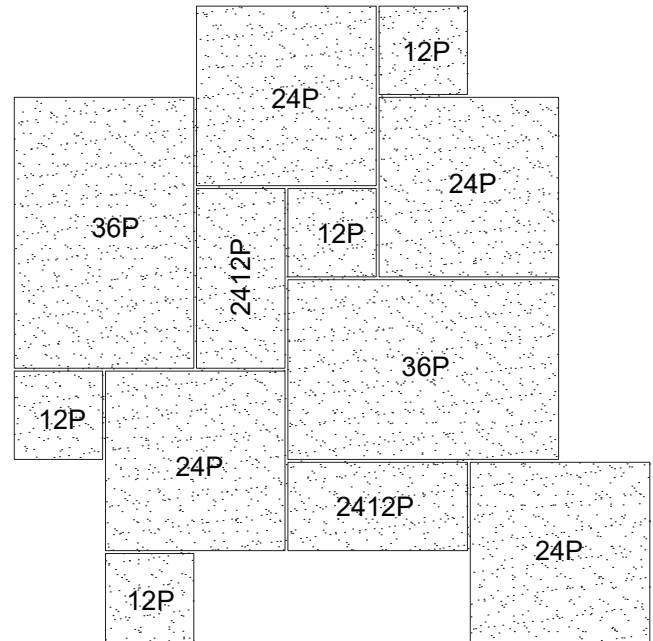


**FRENCH PATTERN PAVER LAYOUT**

SCALE: N.T.S.

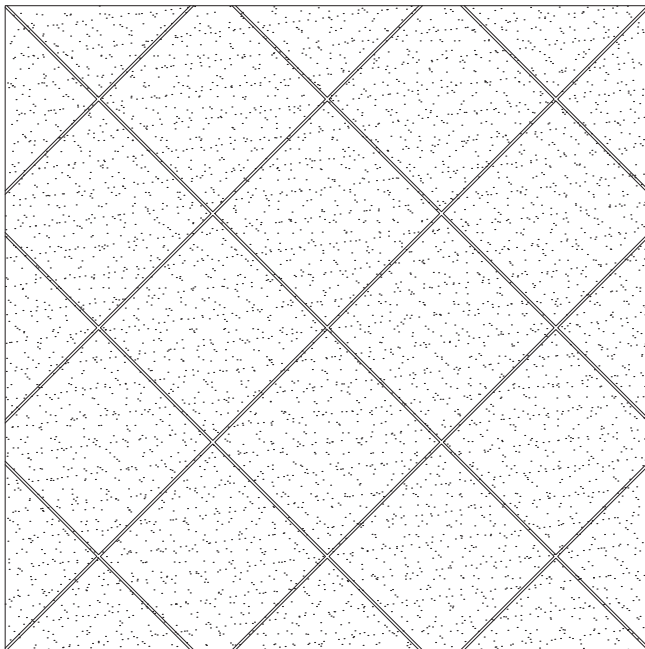

**DIAGONAL PATTERN PAVER LAYOUT**

SCALE: N.T.S.

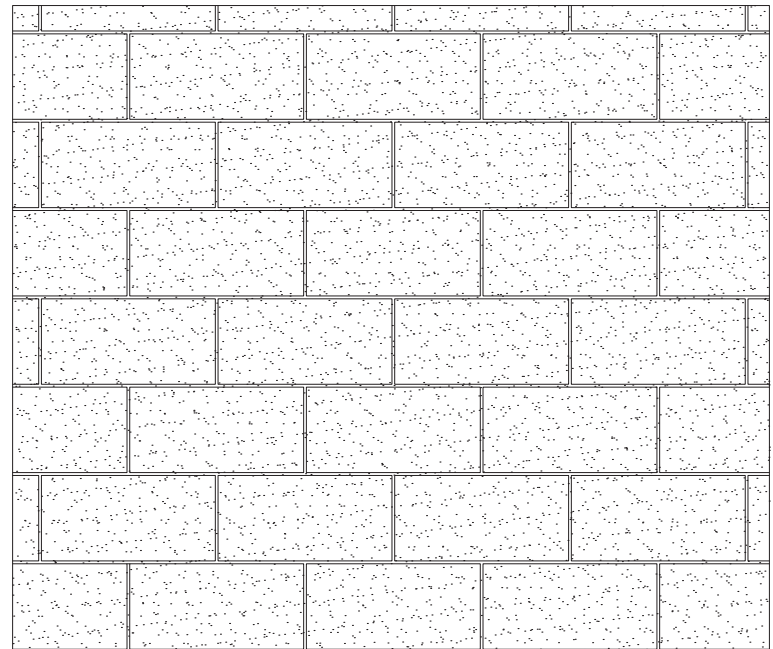

**RUNNING BOND PATTERN PAVER LAYOUT**

SCALE: N.T.S.



Certified Plant

PH: (561) 330-3737


FAX: (239) 566-8432

[www.kerckhoffstone.com](http://www.kerckhoffstone.com)

1455 SW 4th Ave.

Delray Beach, FL 33444

© 2021

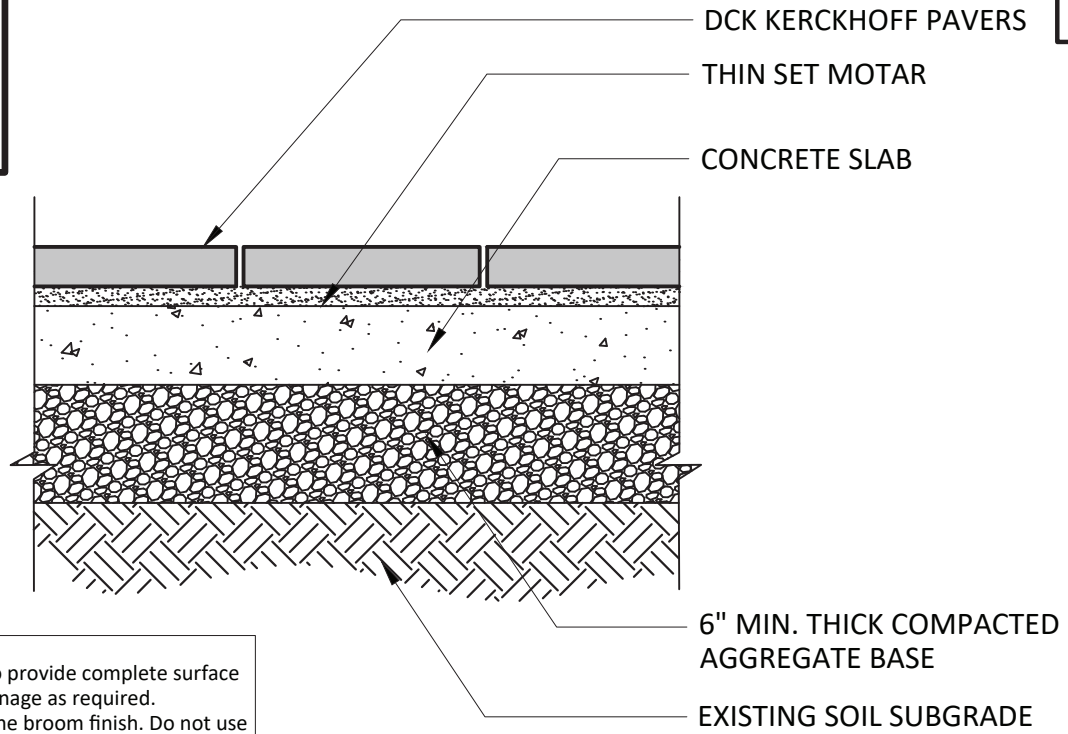


**Notes:**

1. Concrete slab shall be sloped to provide complete surface Drainage: Provide subsurface drainage as required.
2. Slab to have steel trowel and fine broom finish. Do not use curing compounds. Maximum variation in slab  $\frac{1}{4}$ " / 10'
3. Expansion Joints are mandatory. Architect must specify location in detail drawings.

## PAVER INSTALLATION ON CONCRETE SLAB

SCALE: N.T.S.

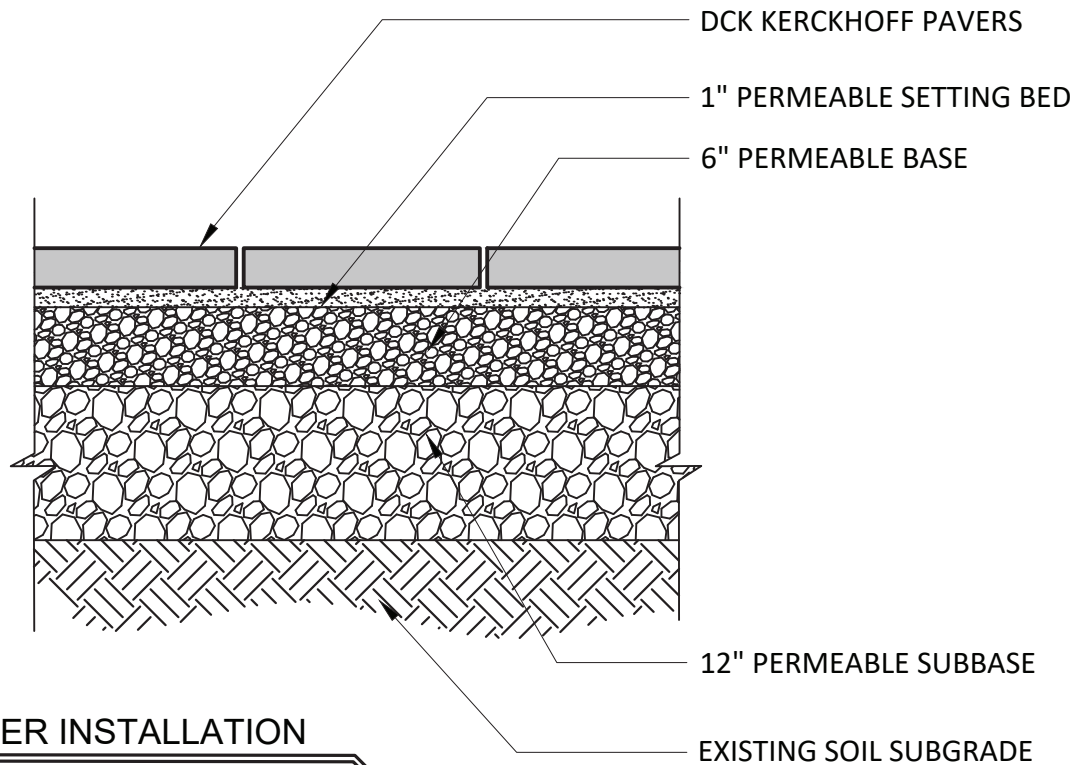

## SAND SET PAVER INSTALLATION

SCALE: N.T.S.