

DESCRIPTION:

COLUMN PANEL, TYP.

QUANTITY:

2


SHEET NO.:

CP-2

COLOR: # 56 RICO - STANDARD.

PART NO.:

DRAWINGS:

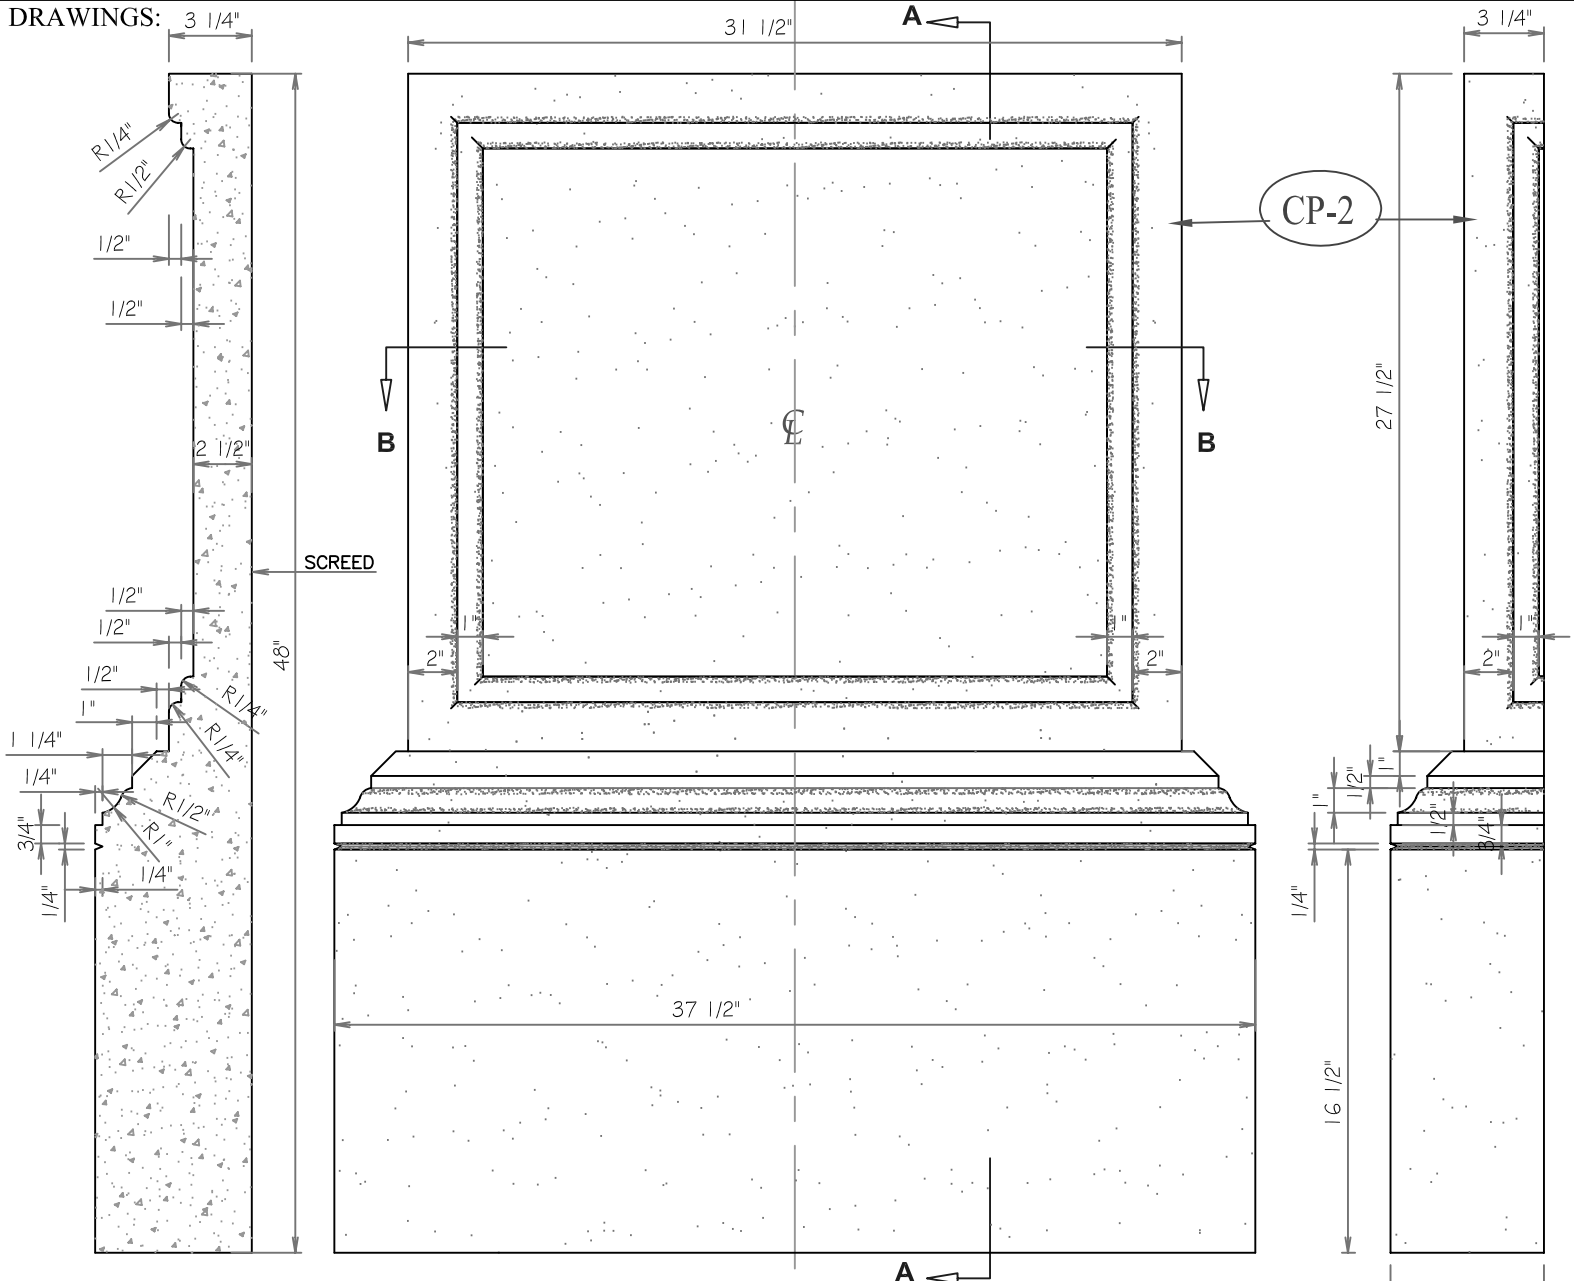


SECTION A-A

ELEVATION

Scale: 1 1/2" = 1'-0"

Scale: 1 1/2" = 1'-0"

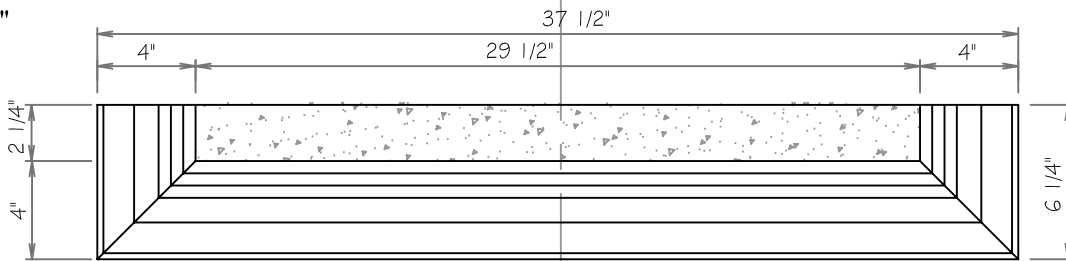

SECTION B-B

Scale: 1 1/2" = 1'-0"

RT. SIDE
LEFT SIM.
REV.

Scale: 1 1/2" = 1'-0"

PROJECT NAME:

EDISON COLLEGE
Ft. Myers, Florida

PROJ. MGR.:

M.P.C.

PRINTED:

May 29, 08

REVISED:

May 31, 08

D. C. KERCKHOFF
C O M P A N Y

STONE CAST

1901 ELSA AVENUE • NAPLES, FL. 34109 • (239) 597-7218

© D.C. Kerckhoff
2008