




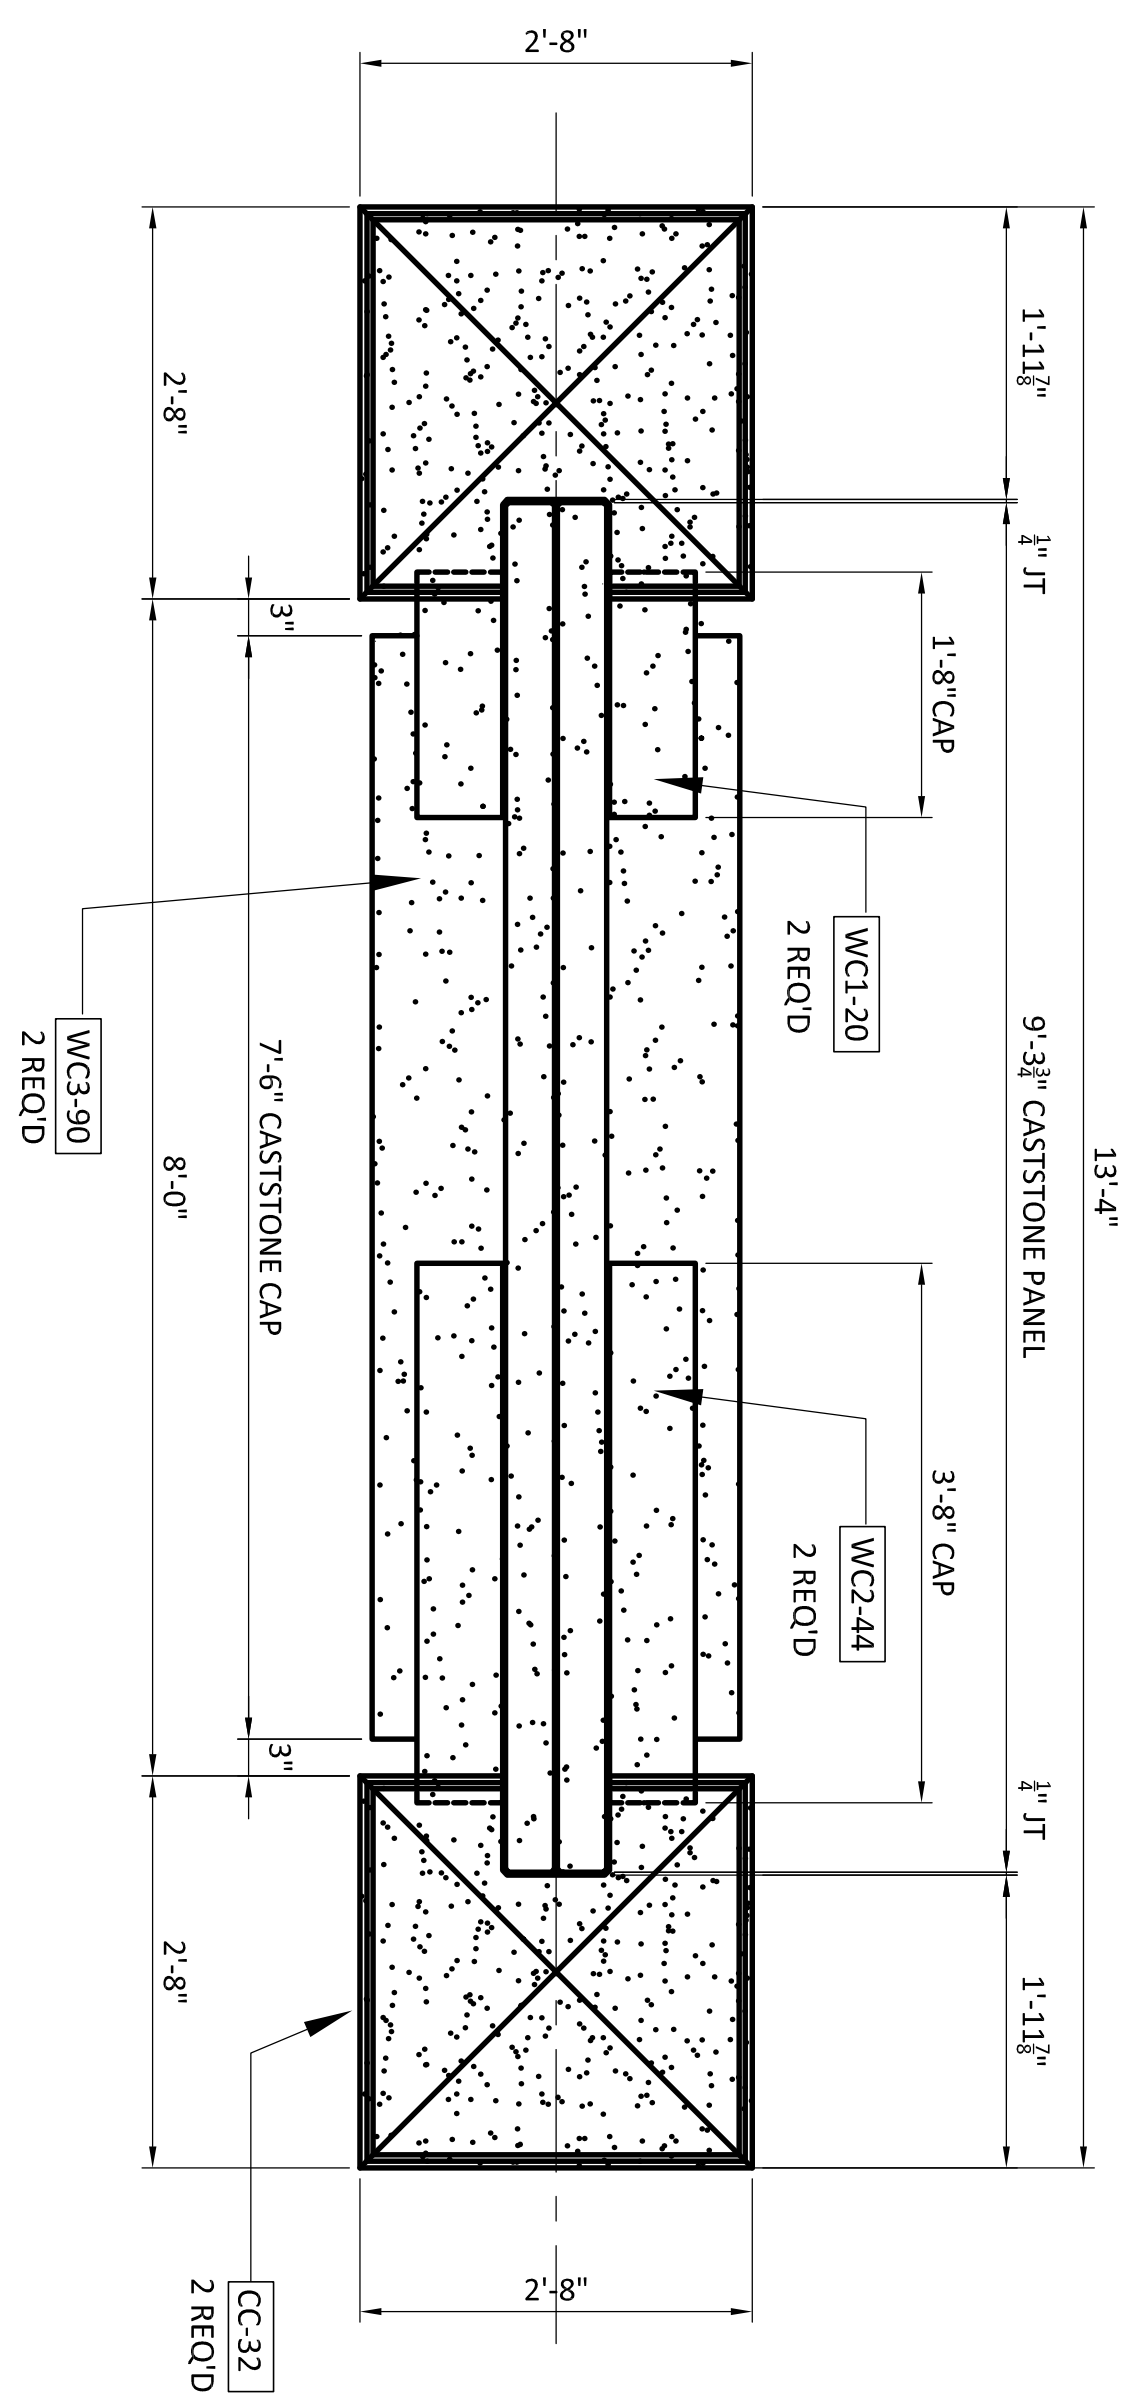


1 PLAN at MONUMENT SIGN

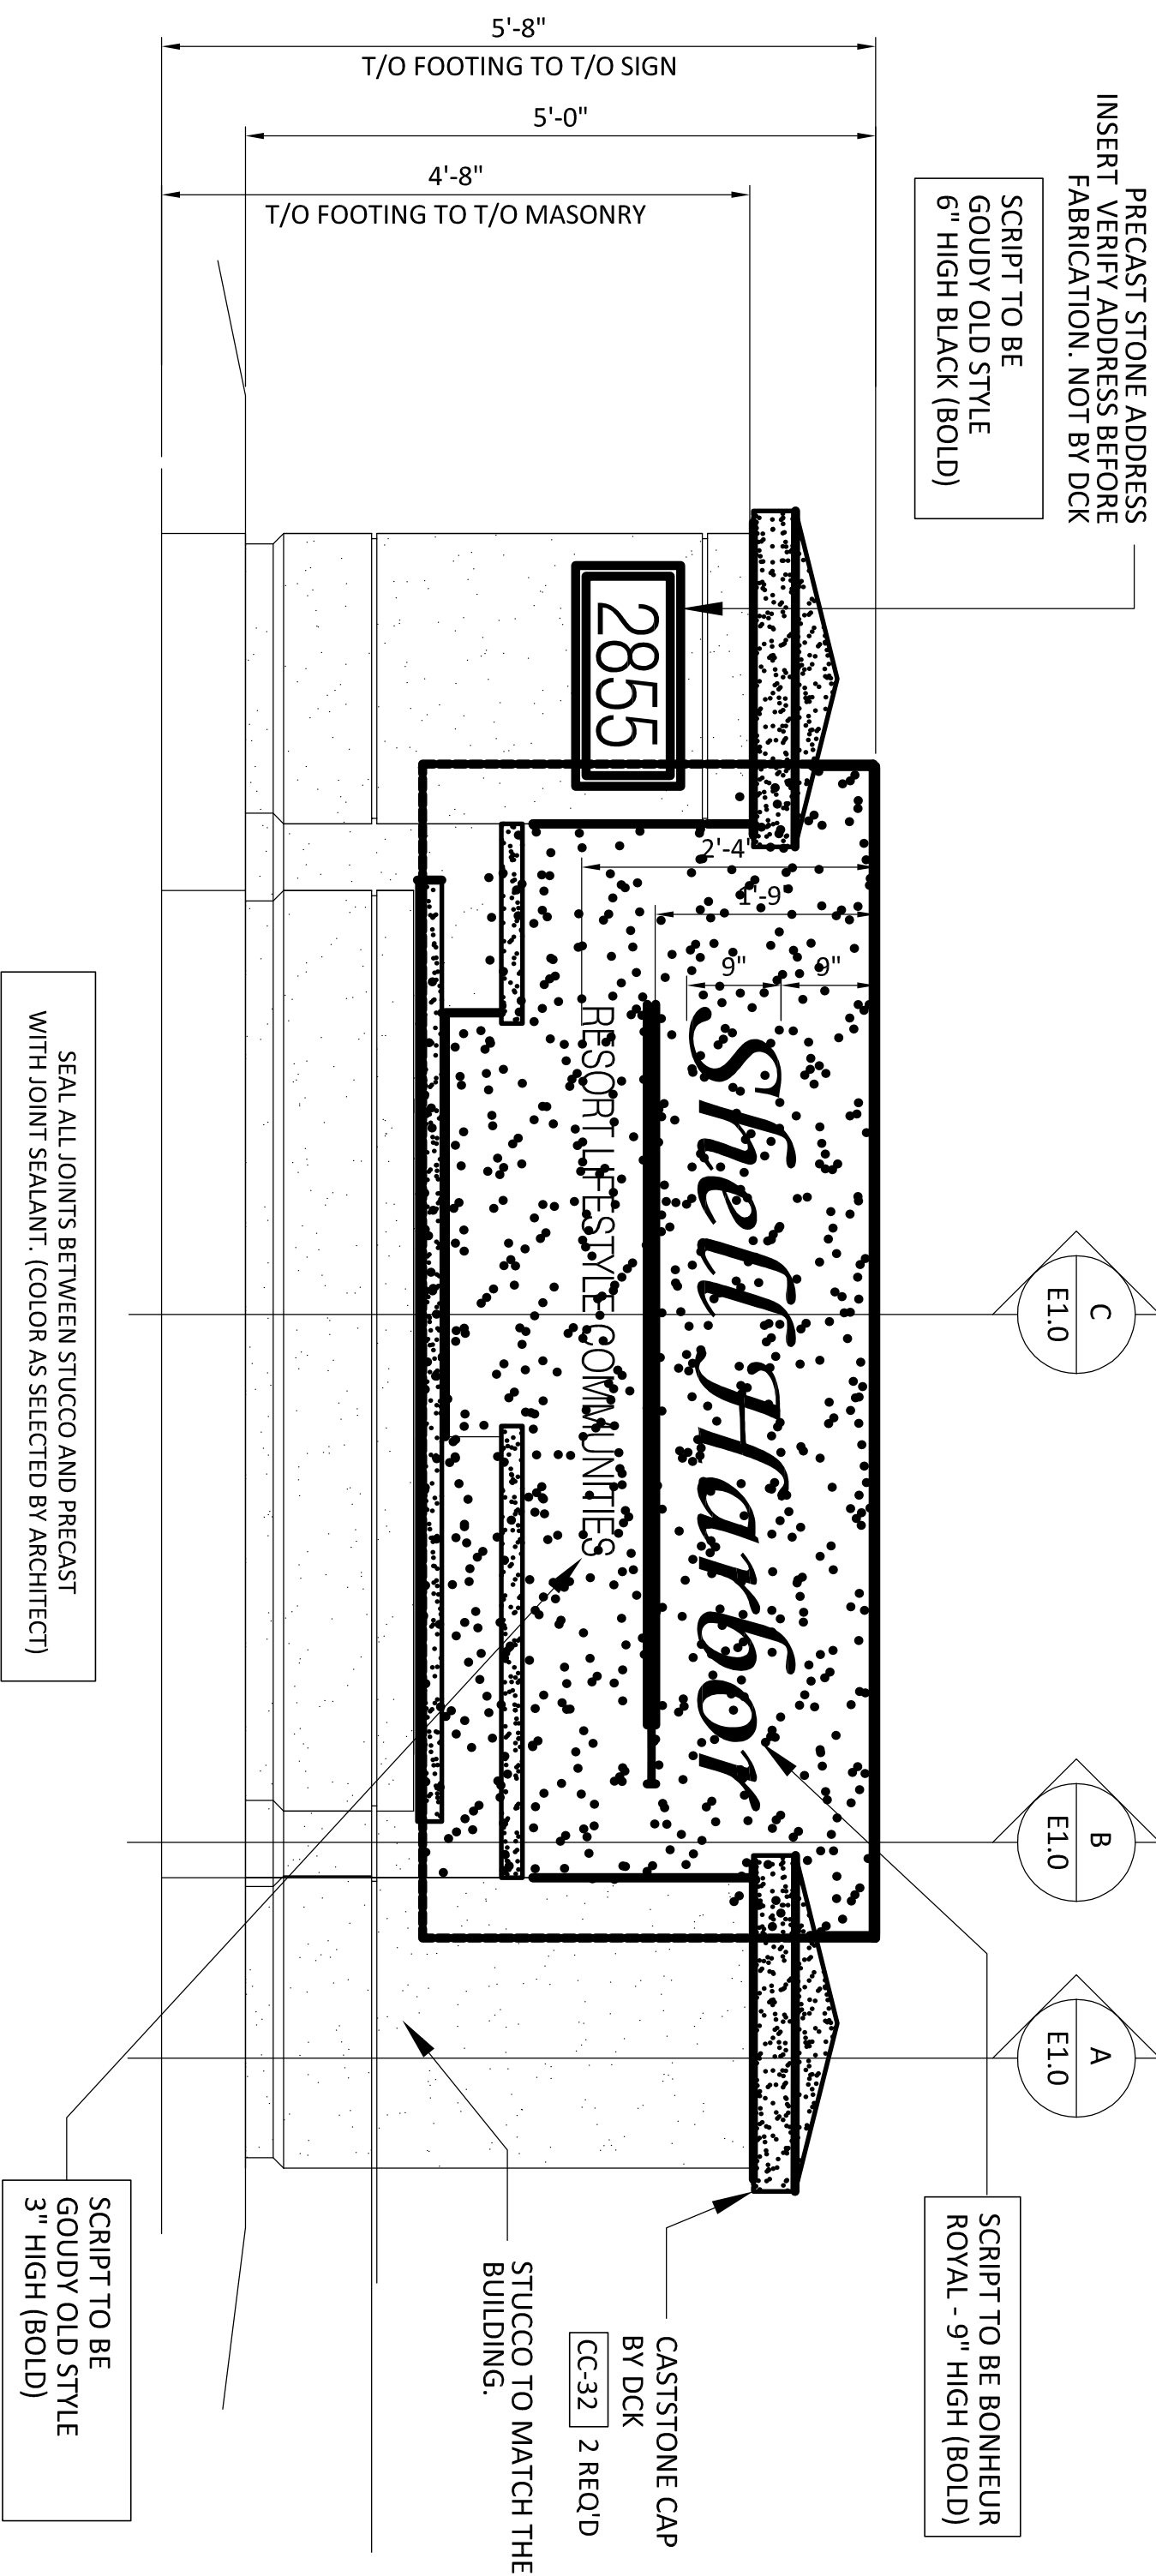


2 ELEVATION at MONUMENT SIGN - FRONT/REAR

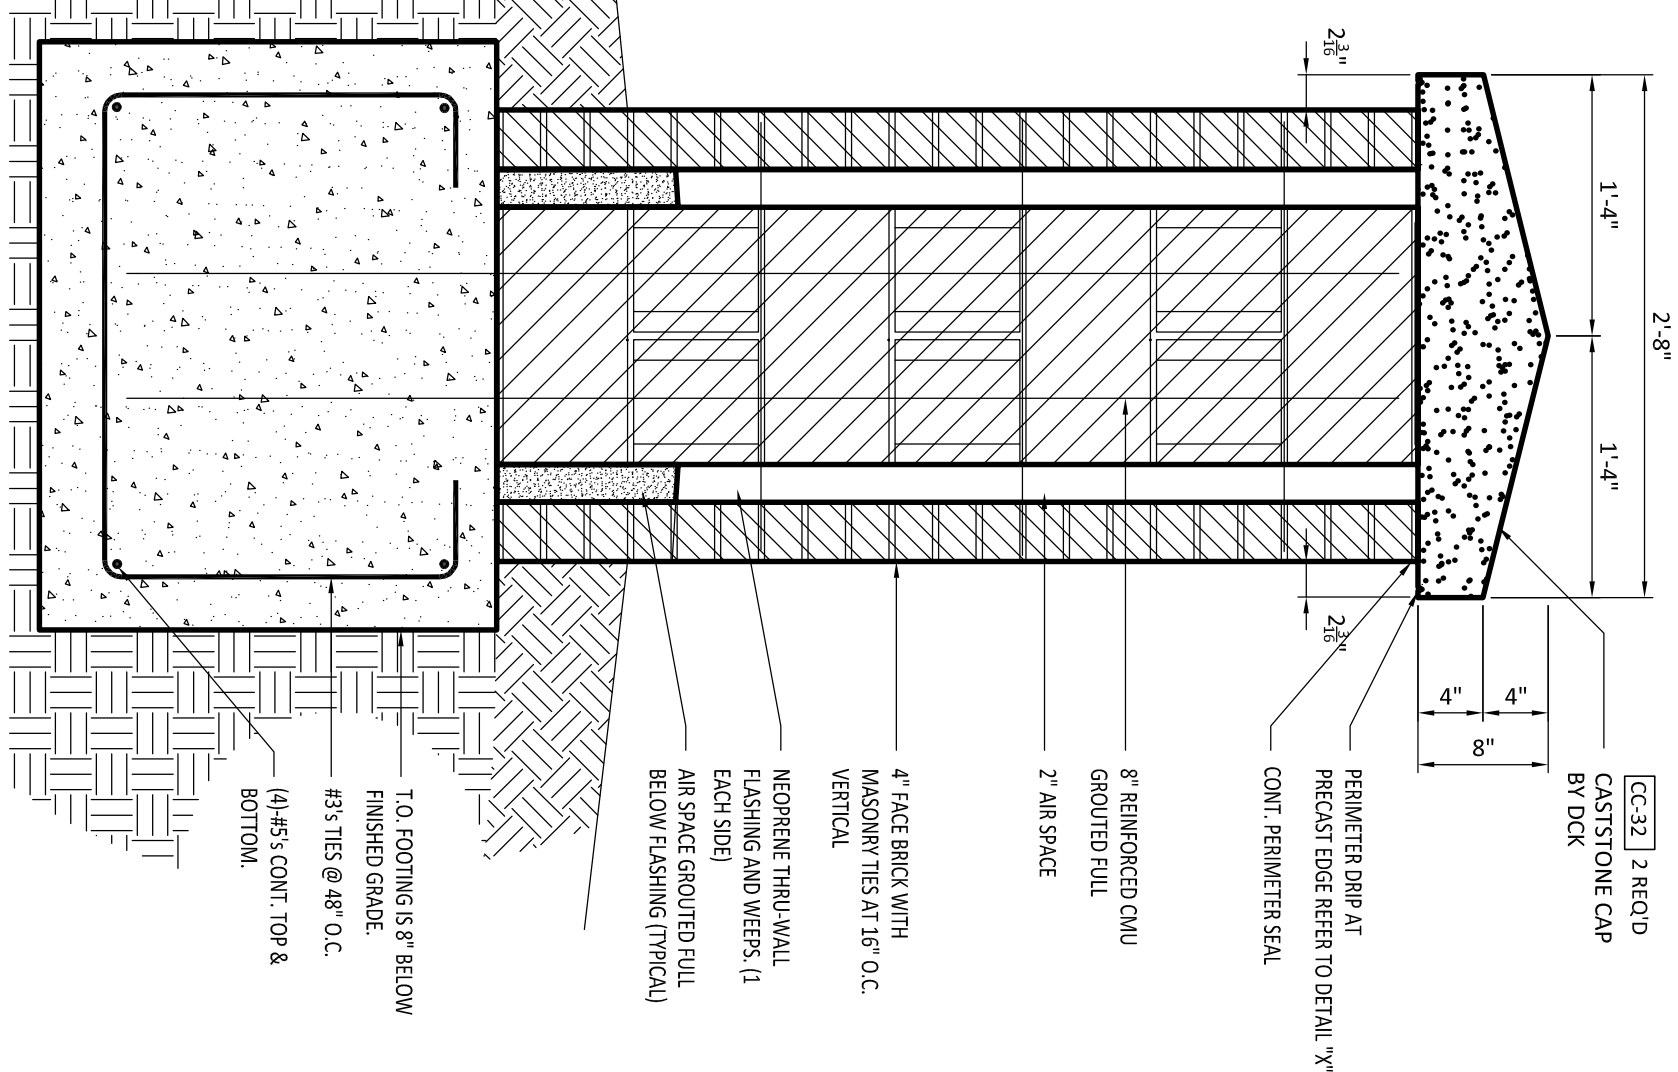


SECTION at COLUMN

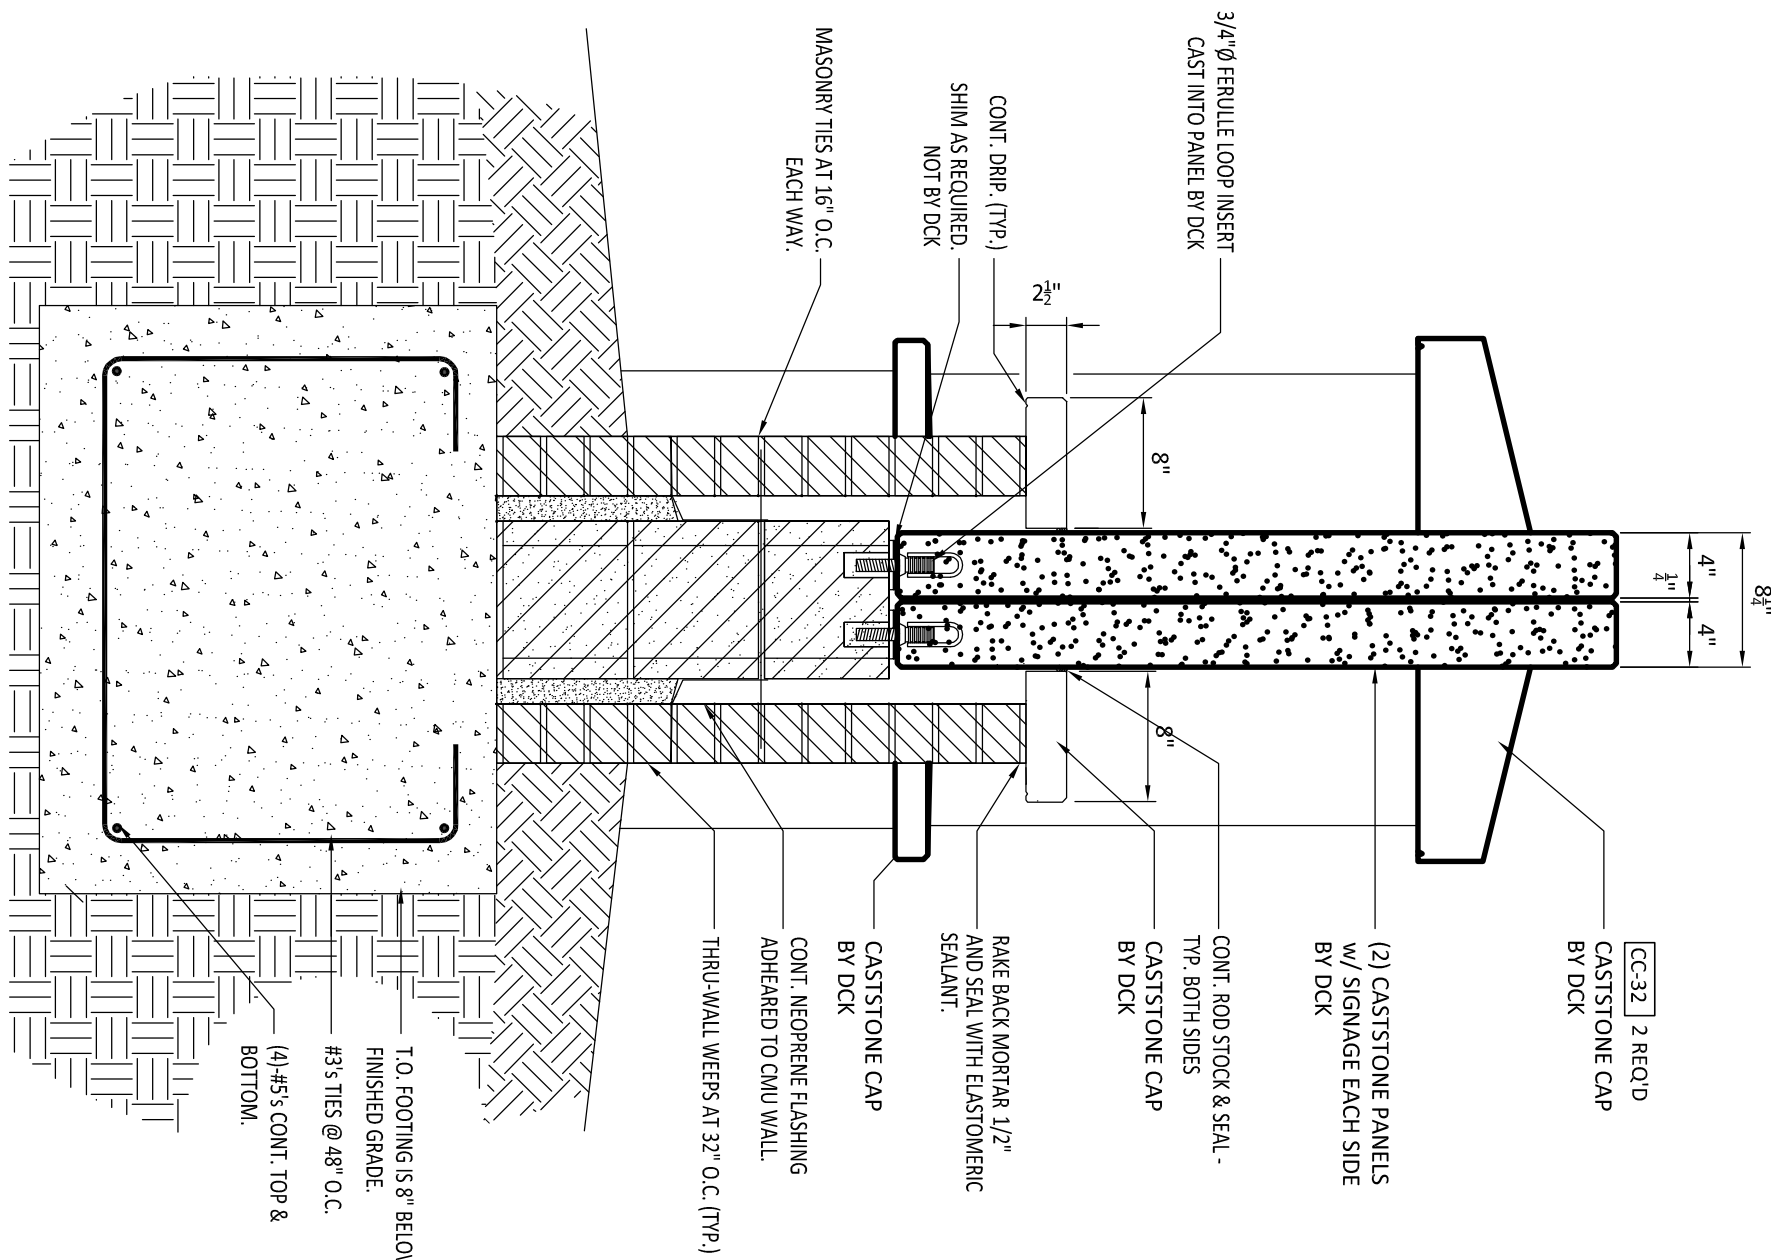

SECTION at COLUMN

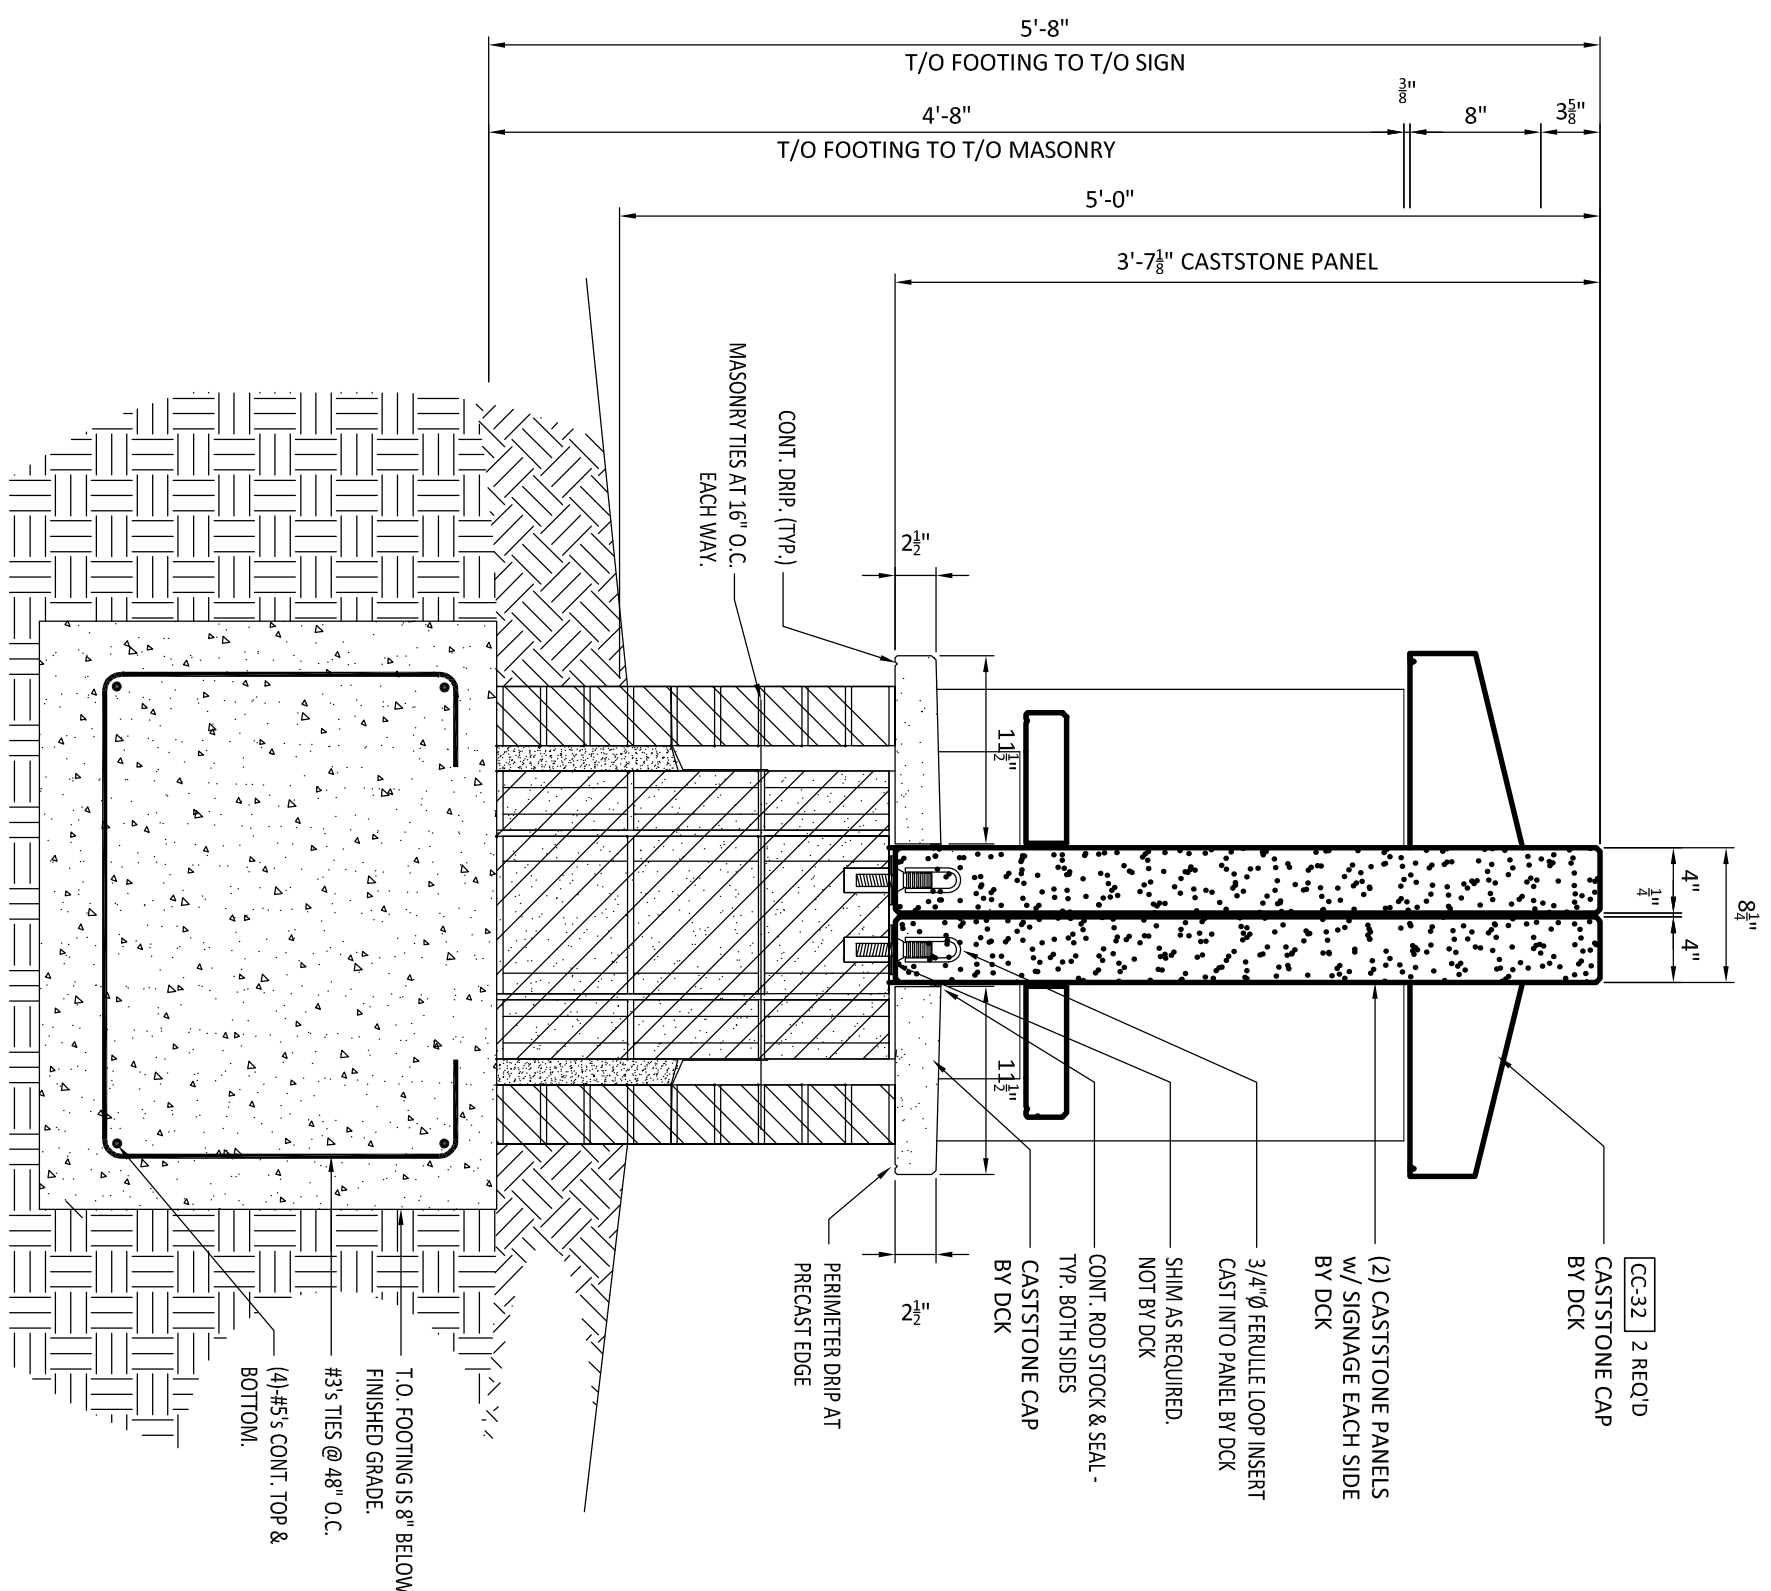

SECTION at COLUMN

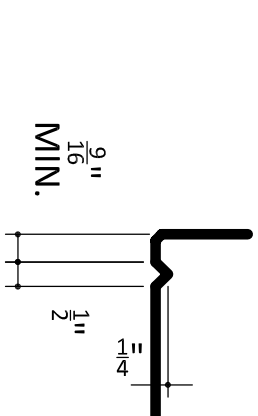

X
TYPICAL DRIP EDGE
3" = 1'-0"

PIECE SCHEDULE		QTY	LENGTH	WIDTH	THICKNESS
MARK					
COLUMN CAP at SIGN w/ SLOPE ALL SIDES					
CC-32		2	32"	32"	8"
WALL CAP at SIGN					
WC1-20		2	20"	8"	2 1/2"
WC1-44		2	44"	8"	2 1/2"
WC1-90		2	90"	11 1/2"	2 1/2"
WALL PANEL w/ LETTERS at SIGN					
WP-112		2	111 3/4"	43 1/8"	4"
ADDRESS INSERT w/ LETTERS					
AI-21		1	21"	10"	2"

[illegible]

SHELL HARBOR RETIREMENT COMMUNITY
2855 MURELL ROAD
ROCKLEDGE, FLORIDA 32955

CAST STONE LAYOUT

E1.0