




1 PLAN at MONUMENT SIGN
1/2" = 1'-0"

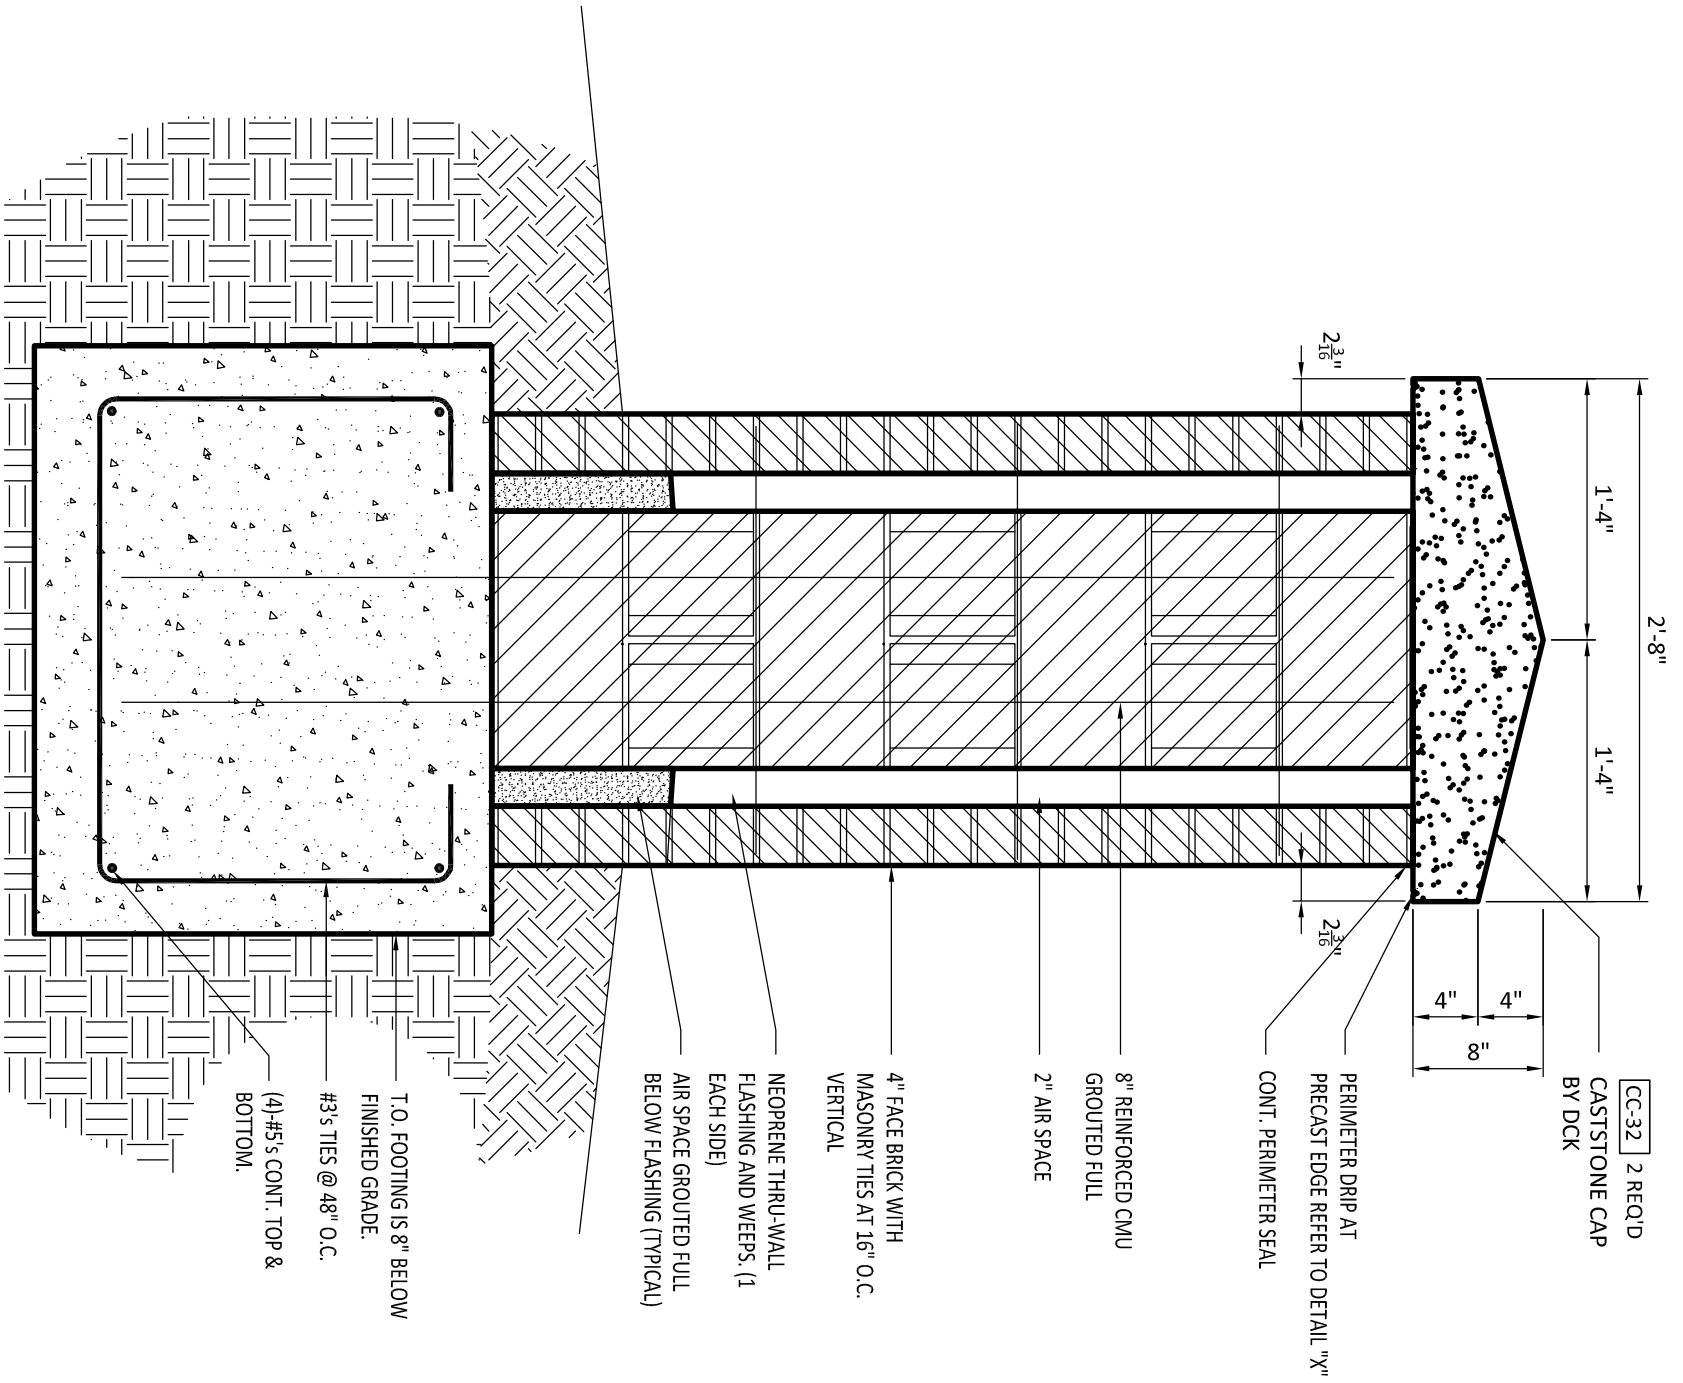



A SECTION at COLUMN
3/4" = 1'-0"

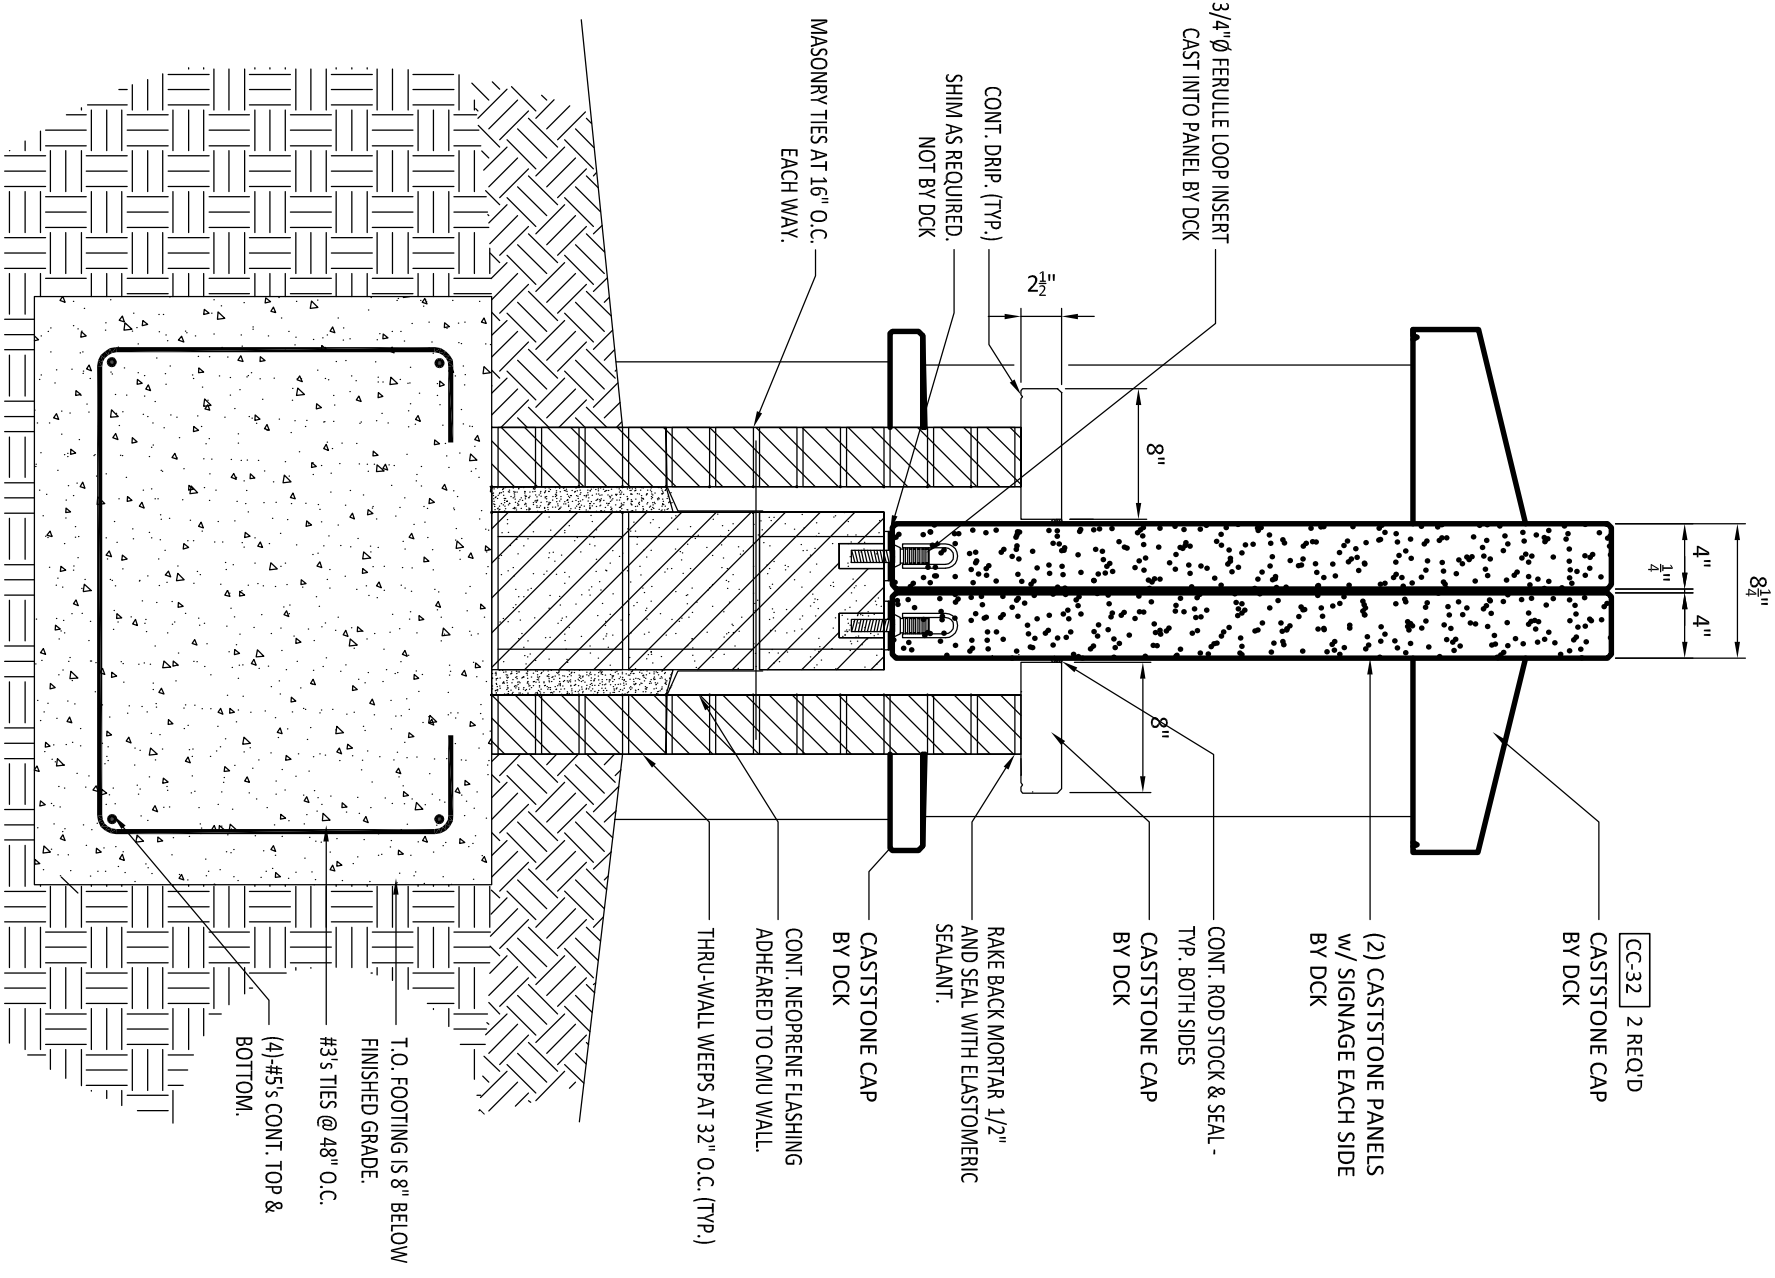

B SECTION at COLUMN
3/4" = 1'-0"

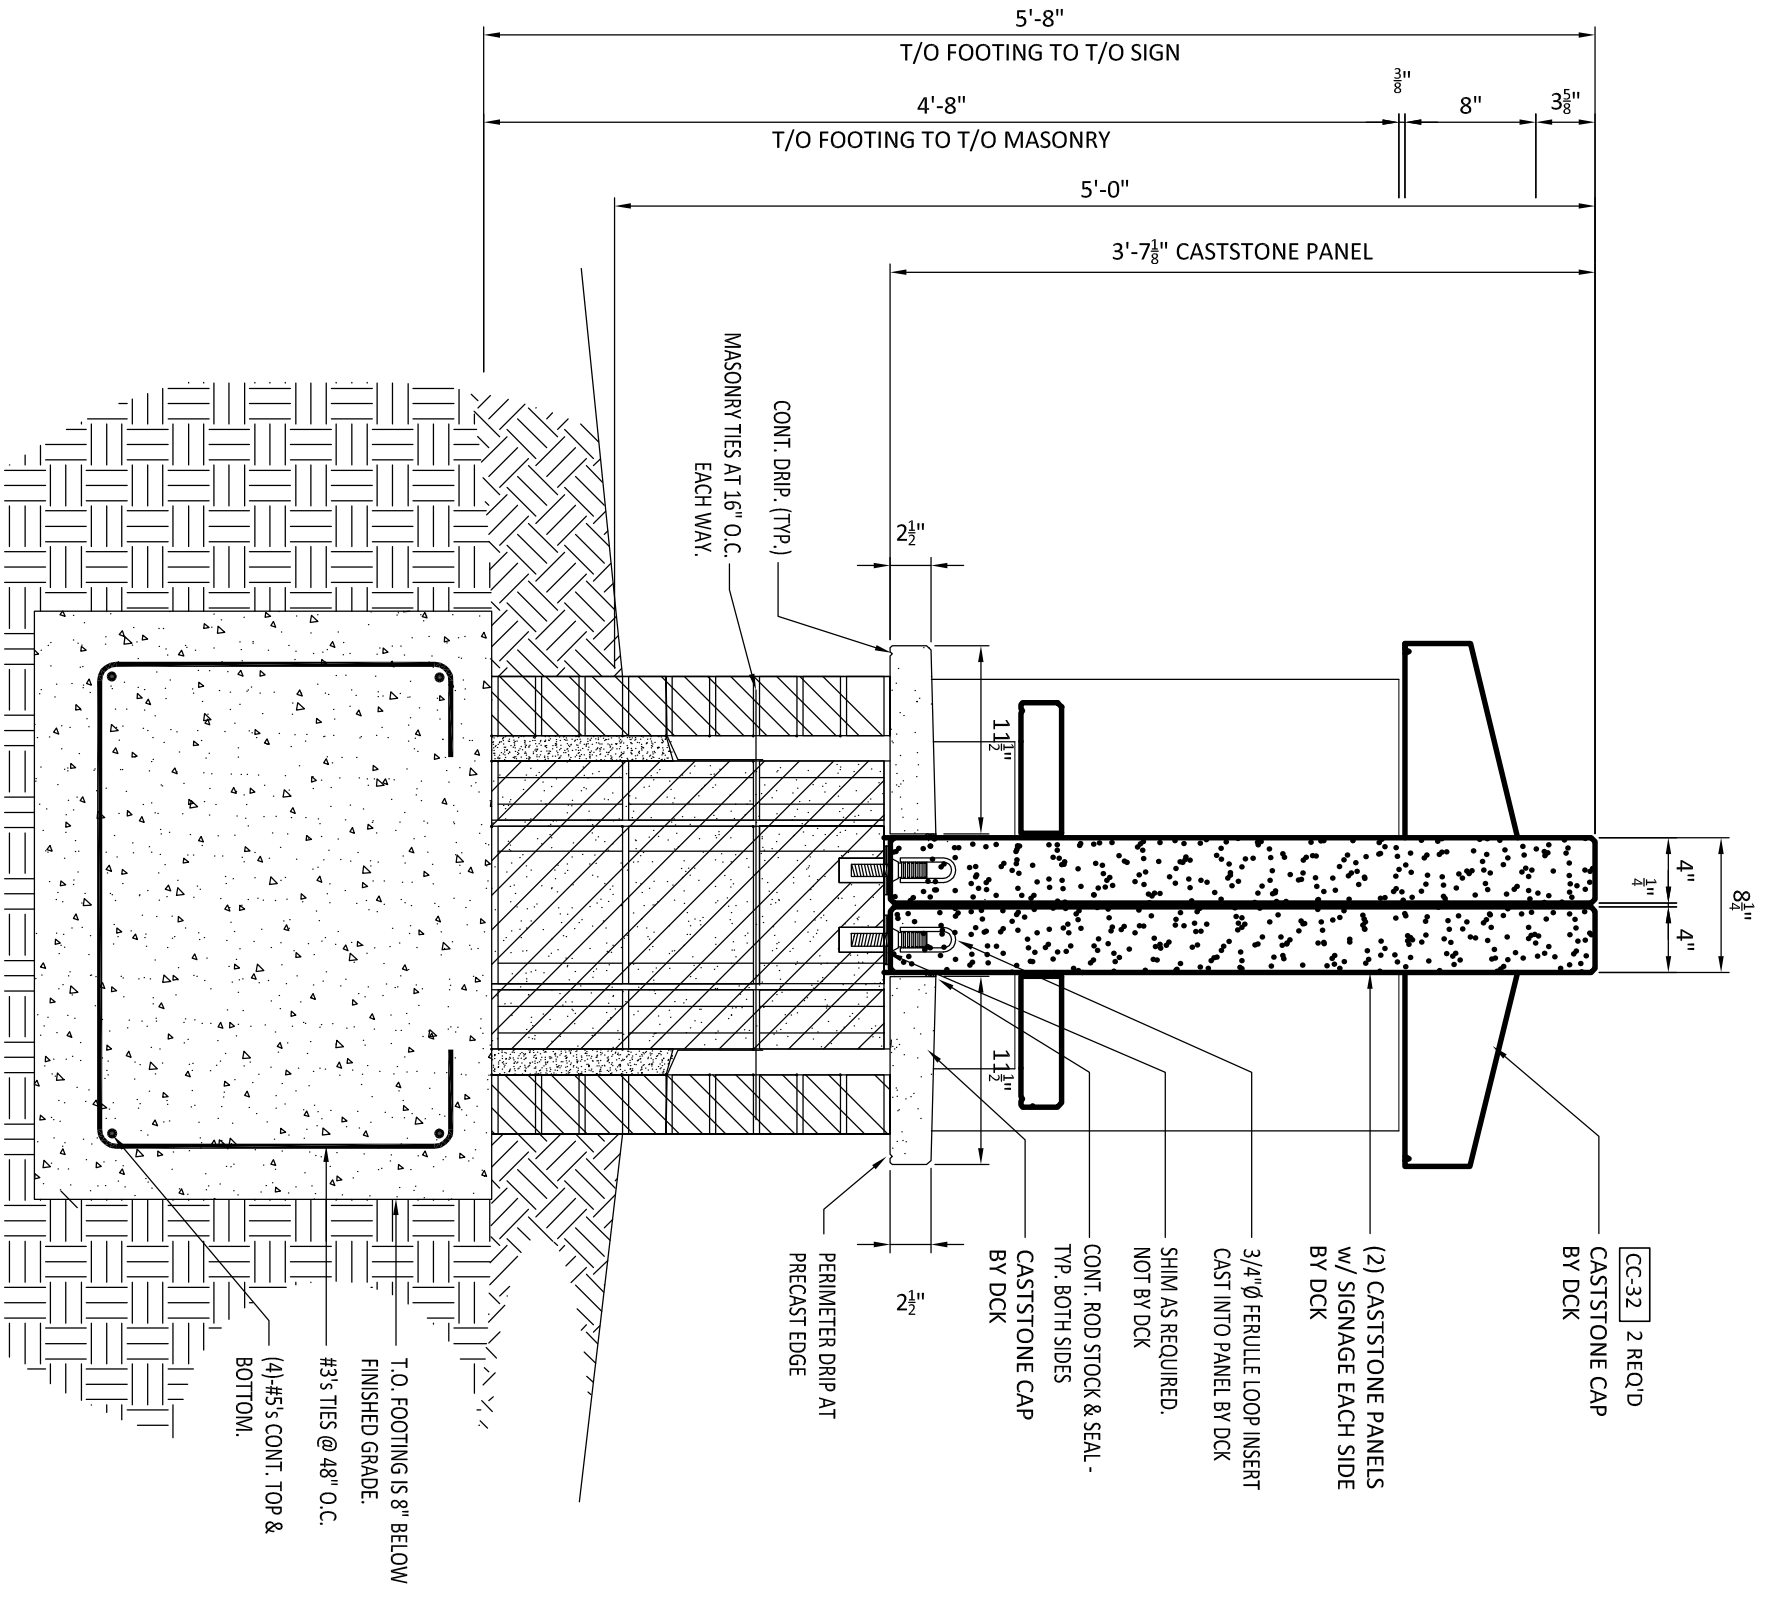

C SECTION at COLUMN
3/4" = 1'-0"

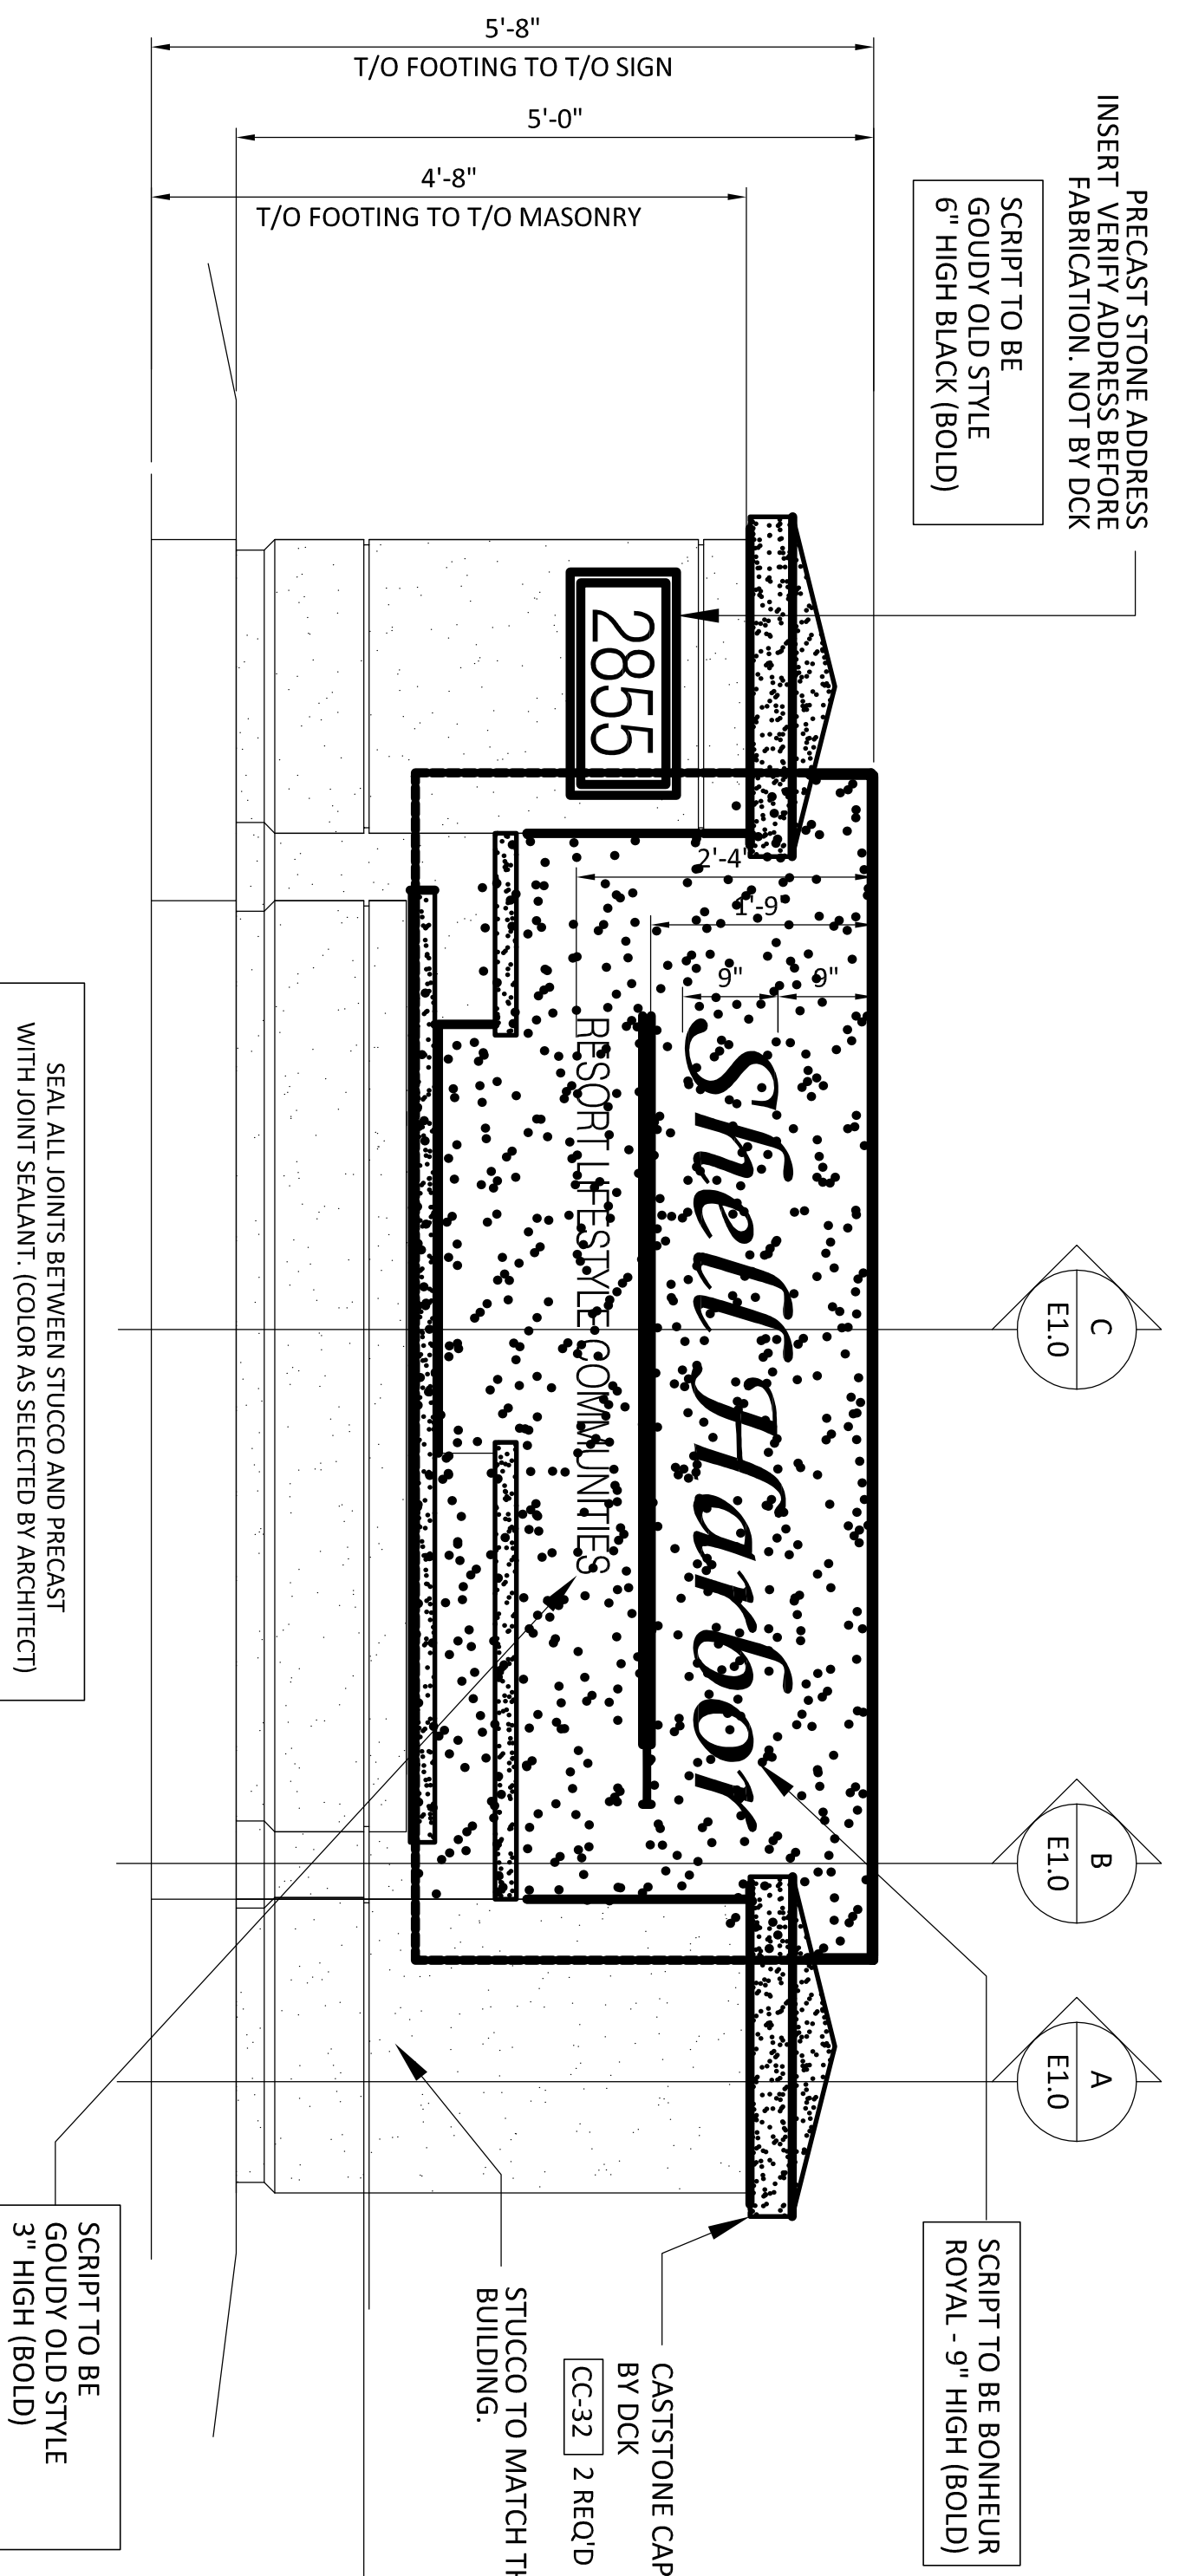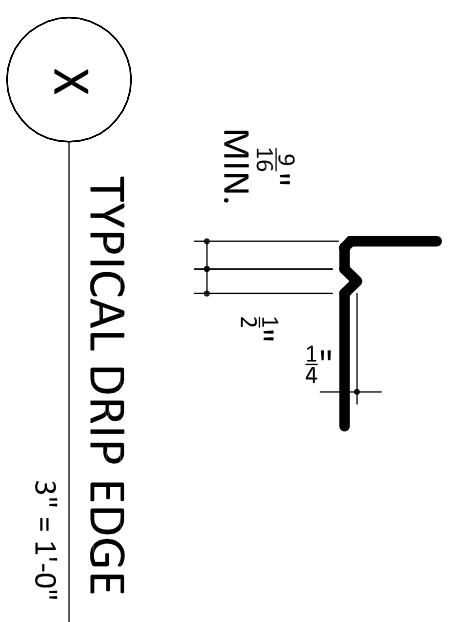

2 ELEVATION at MONUMENT SIGN - FRONT/REAR
1/2" = 1'-0"

PIECE SCHEDULE	MARK	QTY	LENGTH	WIDTH	THICKNESS
COLUMN CAP at SIGN w/ SLOPE ALL SIDES	CC-32	2	32"	32"	8"
WALL CAP at SIGN	WC1-20	2	20"	8"	2 1/2"
	WC1-44	2	44"	8"	2 1/2"
	WC1-90	2	90"	11 1/2"	2 1/2"
WALL PANEL w/ LETTERS at SIGN	WP-112	2	111 3/4"	43 1/8"	4"
ADDRESS INSERT w/ LETTERS	AI-21	1	21"	10"	2"

D.C. KERCKHOFF COMPANY
 1901 ELSA AVENUE NAPLES, FL 34109
 PH: (239) 599-7218 FAX: (239) 566-8432
 WWW.KERCKHOFFSTONE.COM
 D.C. KERCKHOFF 2021
 PLANT CERTIFIED
 APA

JOB COLOR / TEXTURE
 COLOR: TBD
 TEXTURE: TBD

DRAWING LOG

NO.	DATE	BY	DESCRIPTION
0	03.23.21	CMF	ISSUED FOR APPROVAL
-	-	-	-
-	-	-	-
-	-	-	-

E1.0

SHELL HARBOR RETIREMENT COMMUNITY
2855 MURELL ROAD
ROCKLEDGE, FLORIDA 32955

CAST STONE LAYOUT