






DESCRIPTION: **MONUMENT SIGN w/ LETTERS**

QTY: **2**

PIECE WORK: **WP-112**

COLOR: -

TEXTURE: -

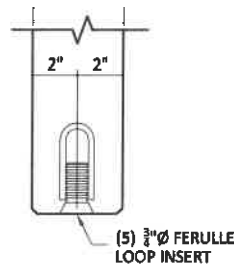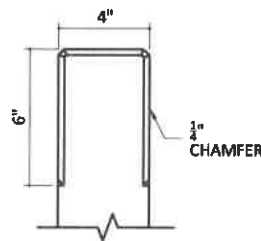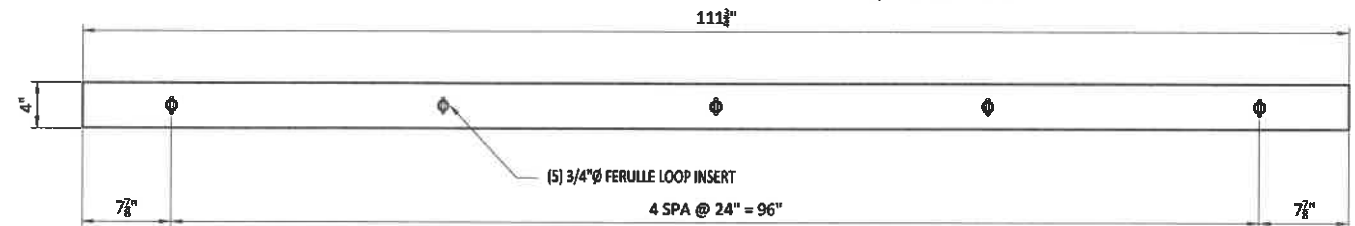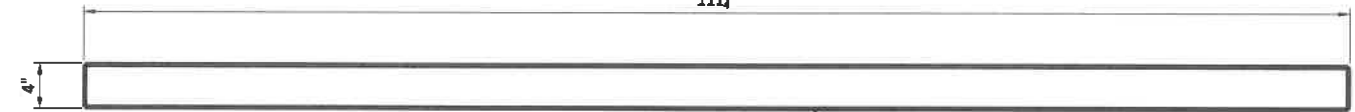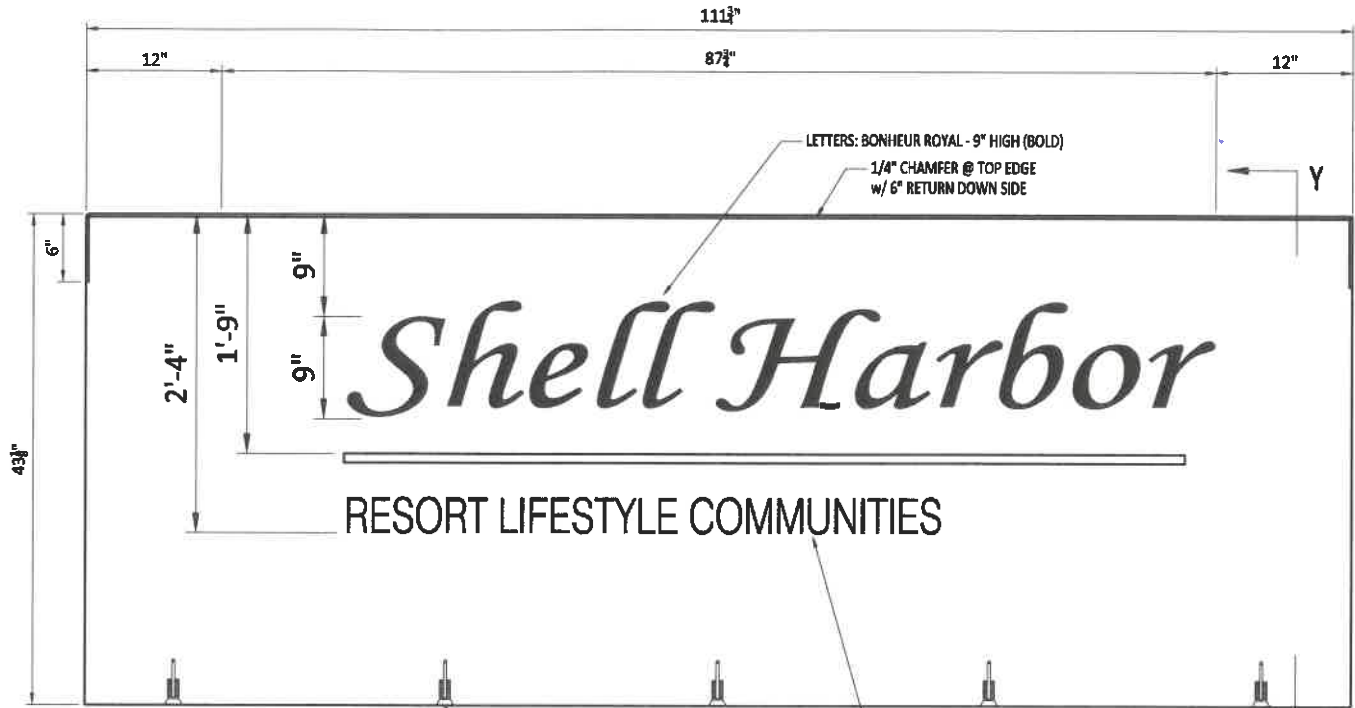

QUALITY CONTROL

| PIECES | SIGN | DATE |
|--------|------|------|
| | | |
| | | |
| | | |
| | | |



PROJECT NAME: **Shell Harbor Retirement - Monument Sign**

TICKET# **5**

SCALE: **3/4"=1'-0"**

WEIGHT / PIECE **1617 lbs.**

DRAWN BY: **CMF**