



TOP VIEW - 48" X 48" X 36" PLANTER  
1" = 1'-0"

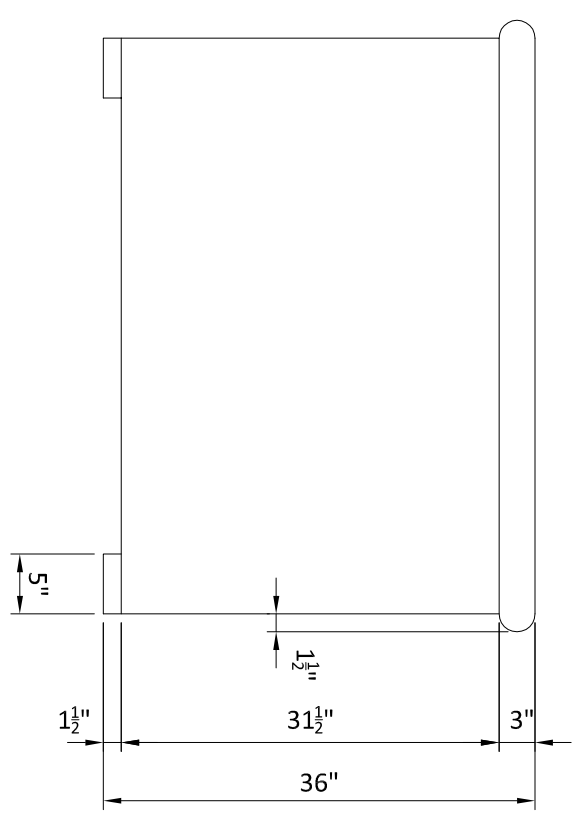

FRONT VIEW - 48" X 48" X 36" PLANTER  
1" = 1'-0"

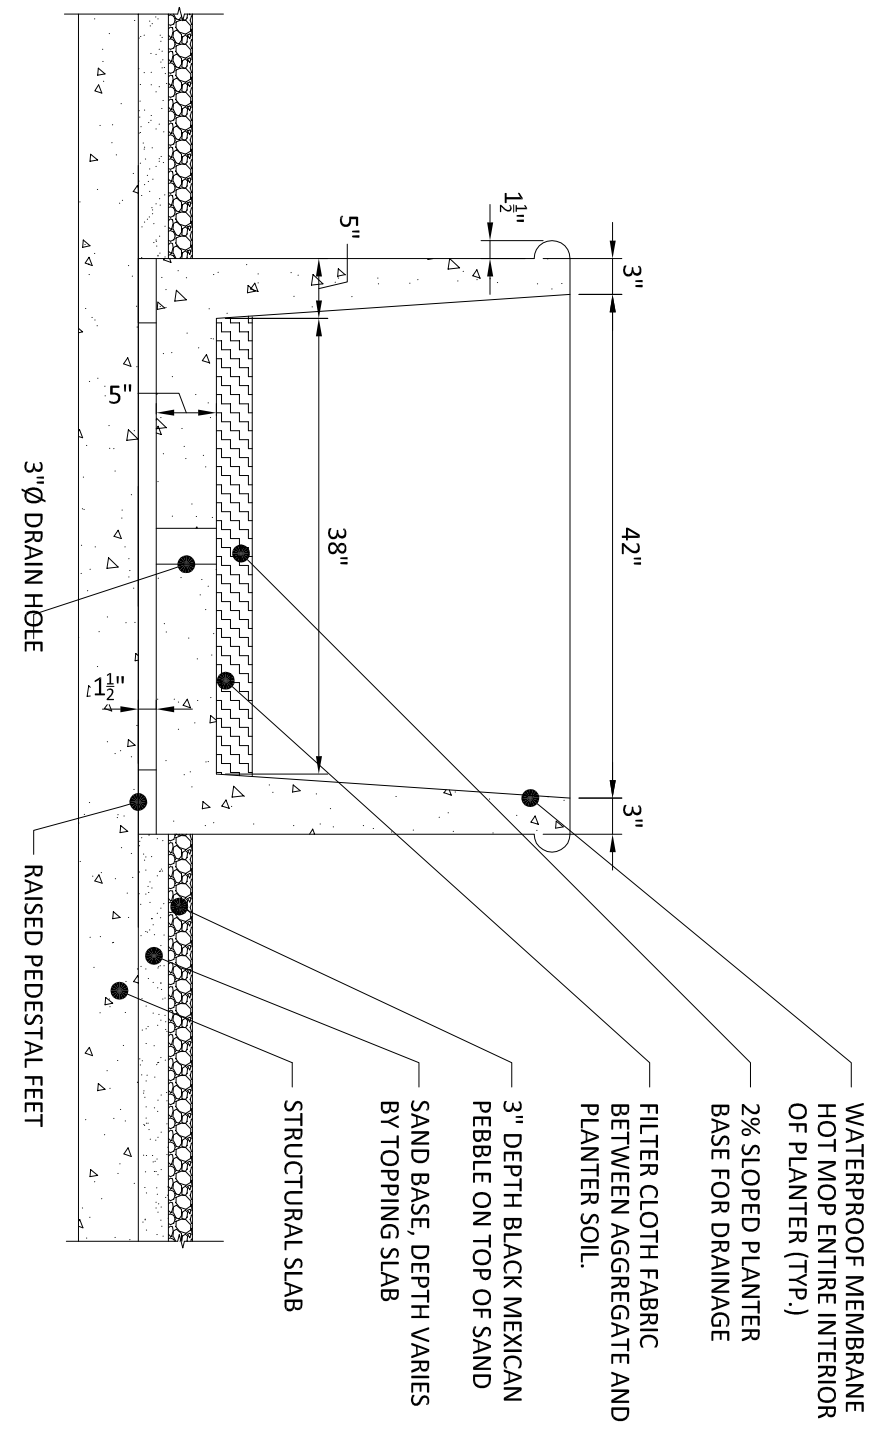

SECTION A-A  
1" = 1'-0"

**MOORINGS PARK**  
CENTER FOR HEALTHY LIVING  
120 Moorings Park Drive  
NAPLES FLORIDA



1901 E. SAUVAGE, NAPLES, FL 34109 (239) 937-7218  
FAX: (239) 586-8432  
WWW.KERCKHOFFSTONEL.COM  
© D.C. Kerckhoff 2012

NO.	DATE	DESCRIPTION
-	11.11.12	PLANTER LAYOUT

DRAWING LOG

48" X 48" X 36" PLANTER

SHEET TITLE:

**E 1.1**

SHEET NUMBER: