



TOP VIEW - 60" x 60" x 48" PLANTER
1" = 1'-0"

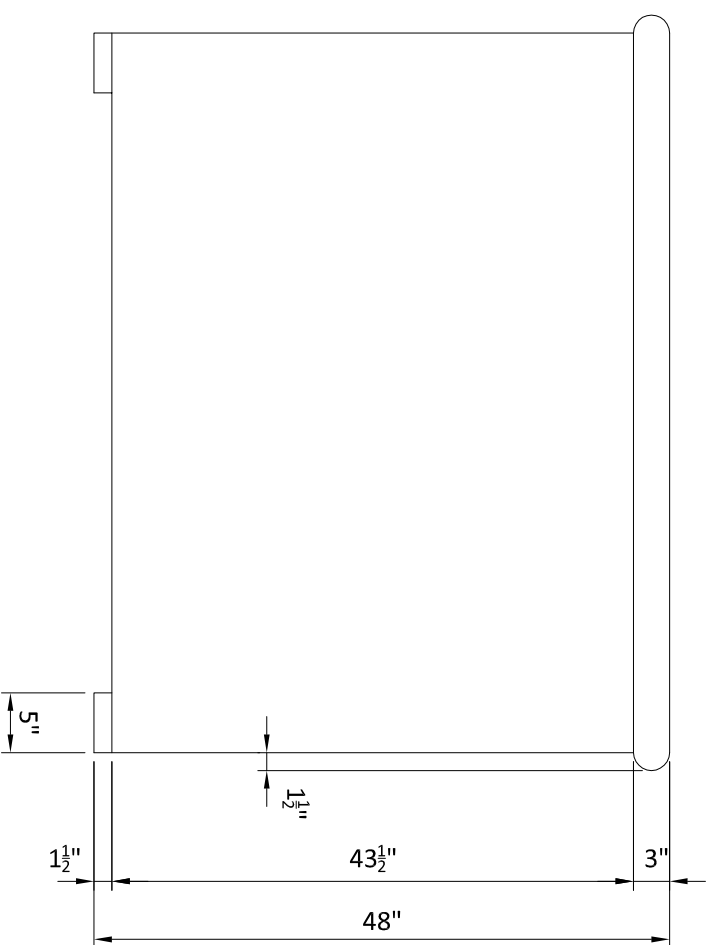

FRONT VIEW - 60" x 60" x 48" PLANTER
1" = 1'-0"

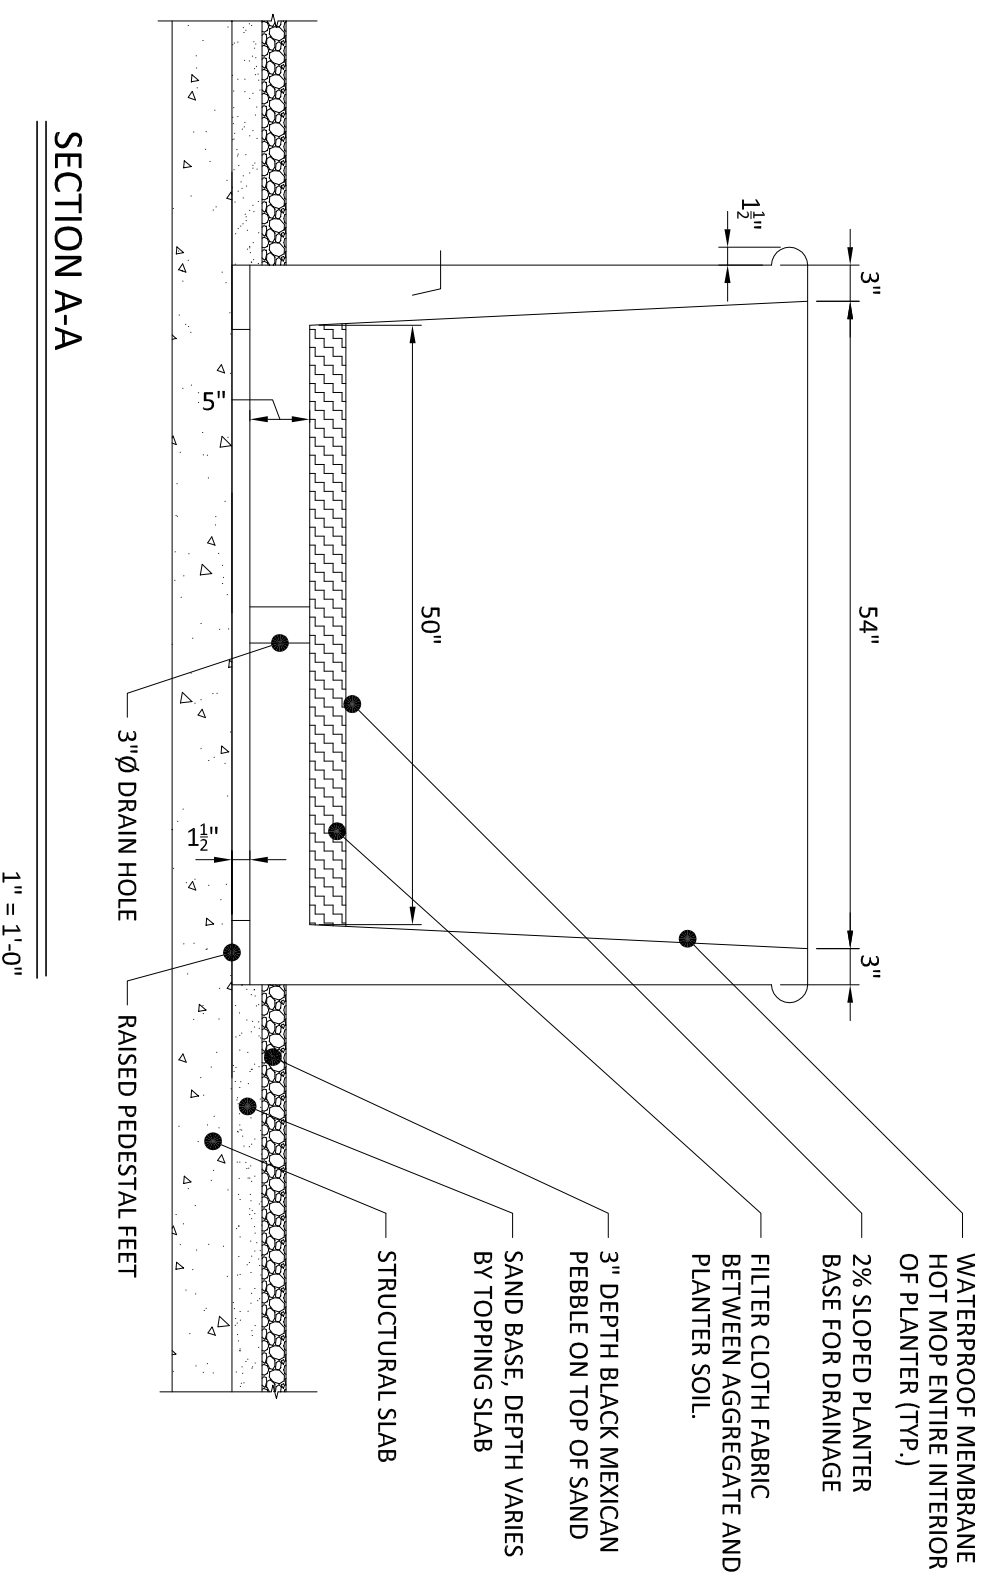

SECTION A-A
1" = 1'-0"

MOORINGS PARK

CENTER FOR HEALTHY LIVING
120 Moorings Park Drive

NAPLES

FLORIDA



1901 ELSA AVENUE, NAPLES, FL 34109 (239) 937-7218
FAX: (239) 586-8432
WWW.KERCKHOFFCOMPANY.COM
© D.C. Kerckhoff
2012

NO.	DATE	DESCRIPTION
-	11.11.12	PLANTER LAYOUT
		DRAWING LOG

60" x 60" x 48"
PLANTER

SHEET TITLE:

E 1.2

SHEET NUMBER: