



"BY OTHERS"
SCALE: 3/4" = 1'-0"

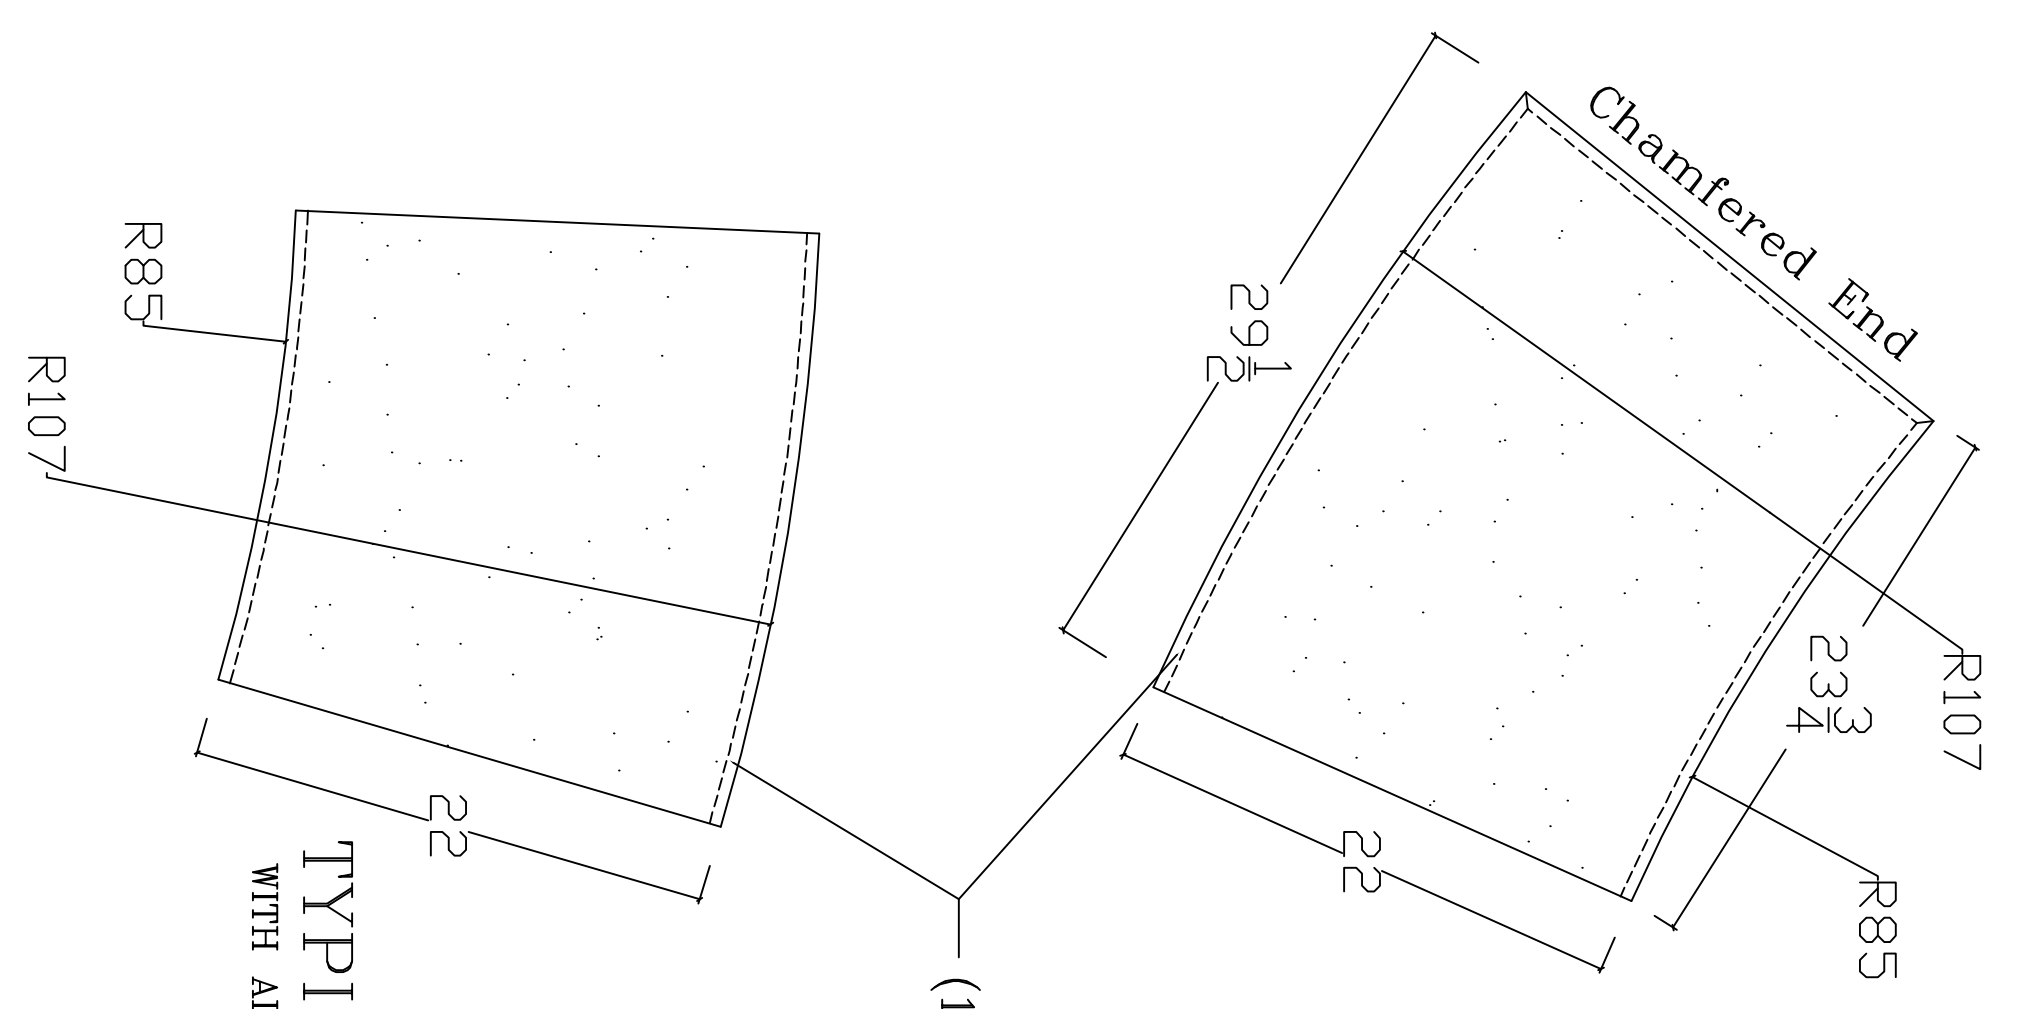


PLAN VIEWS
01/HS3101
SCALE: 1-1/2" = 1'-0"

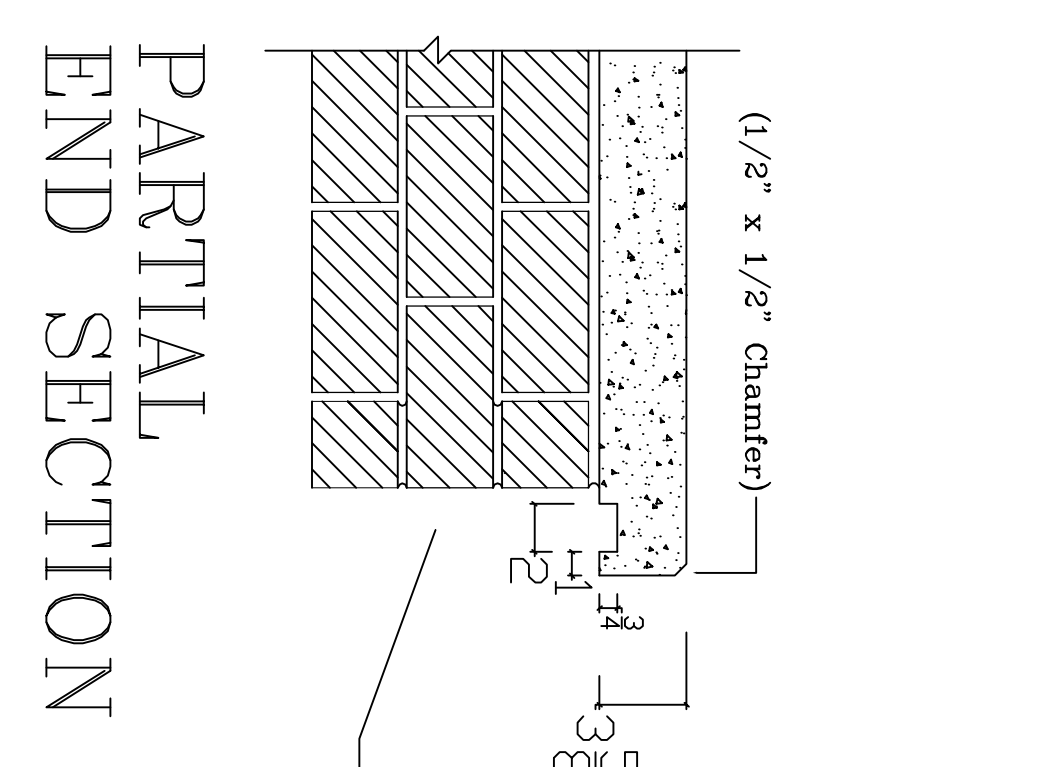

PARTIAL
END SECTION
SCALE: 1-1/2" = 1'-0"

- T.O. CMU
- 1'-8" AFF
- 4" BRICK VENEER
- HARDSCAPE VARIES
- T.O. FOOTING
- -1'-4" AFF

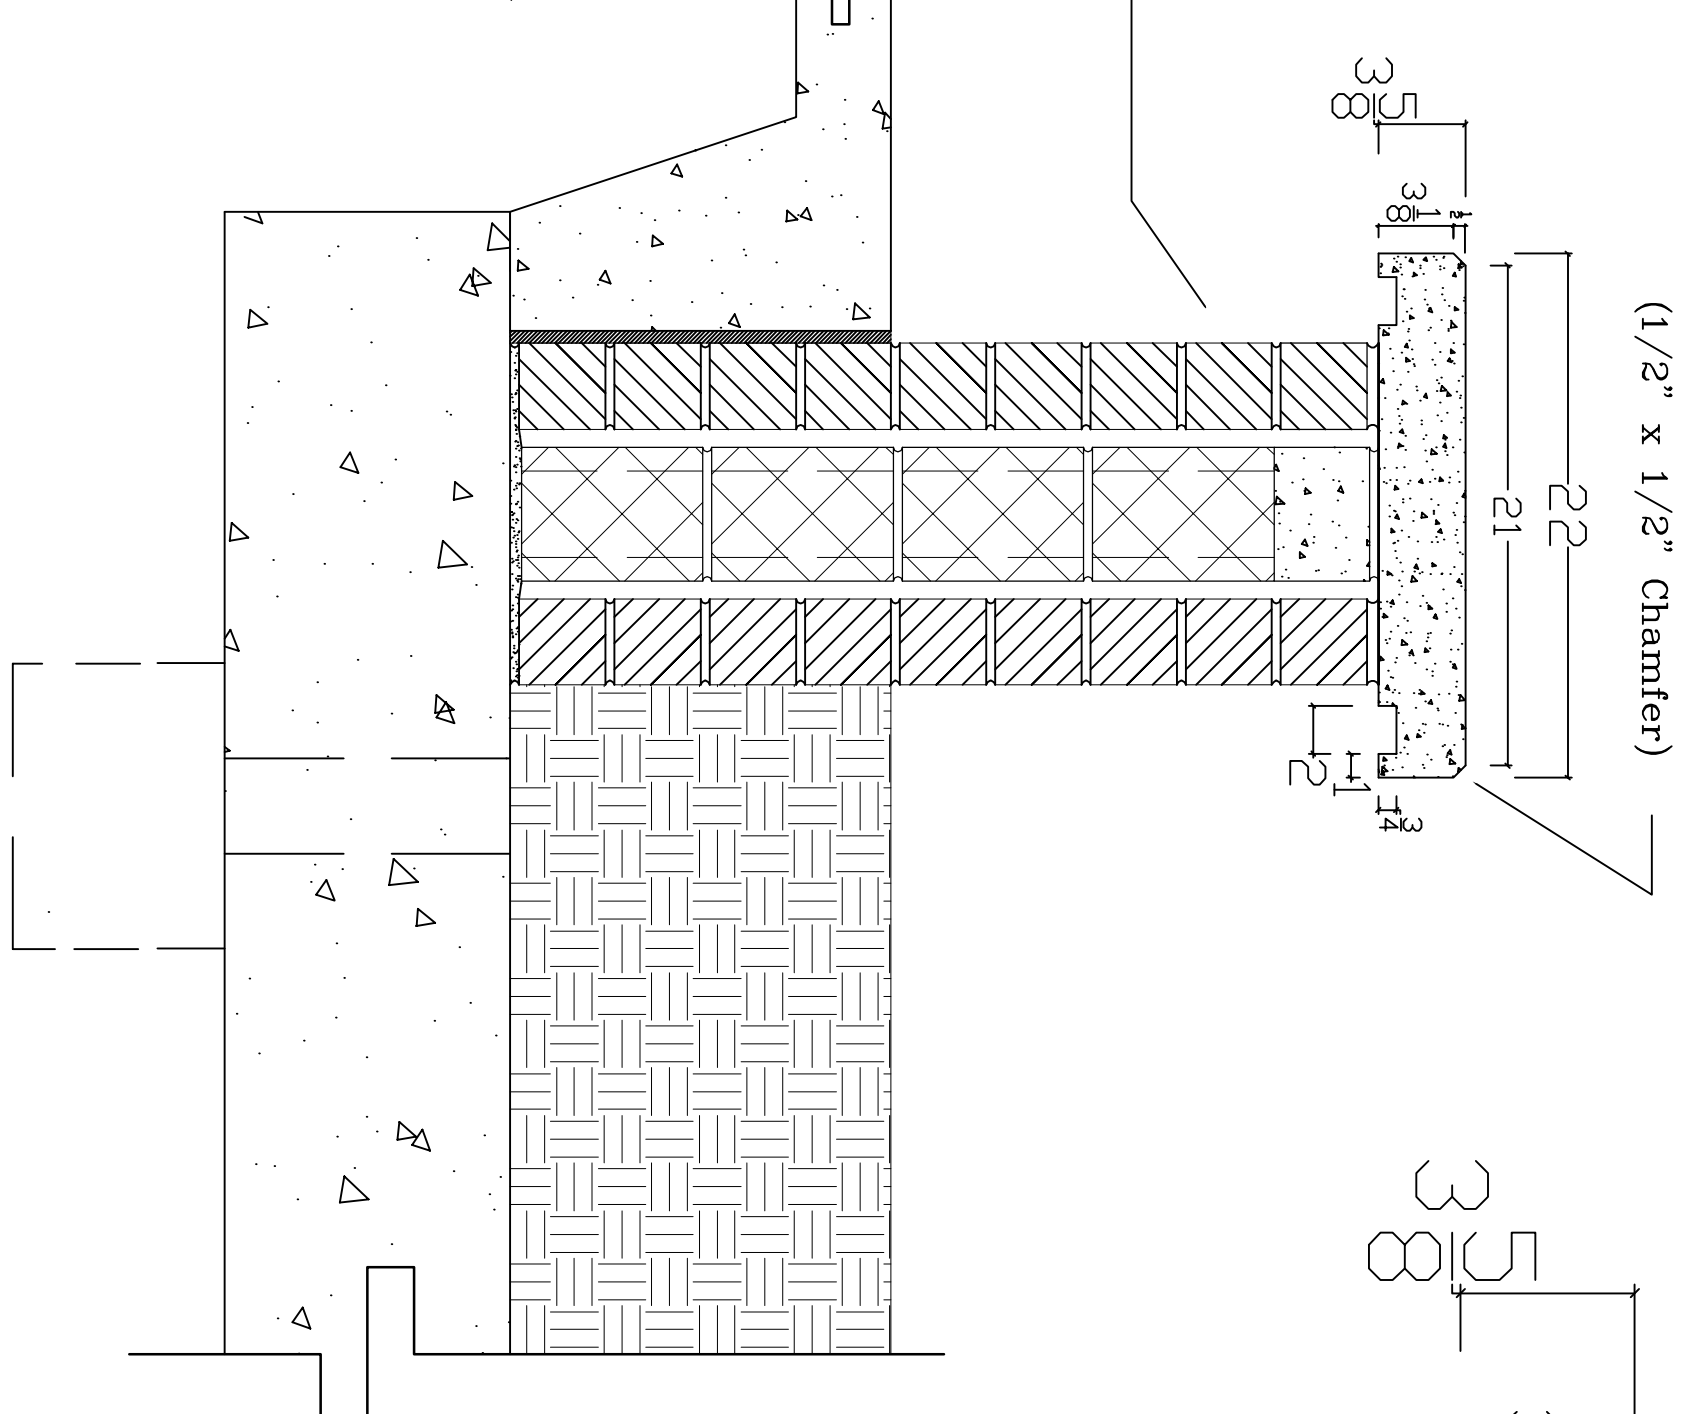

(1/2" x 1/2" Chamfer)
SCALE: 3" = 1'-0"
SECTIONS
03/HS3101

- GENERAL NOTES:
- ① SETTING BED:
HIGH BOND MASONRY VENEER MORTAR (1/2 INCH MAX.)
 - ② STONE ANCHOR (WHERE REQUIRED)
 - ③ TYPICAL GROUT JOINT: (STANDARD 3/8" MASONRY JOINT)
FLEXIBLE SEALANT OVER BACKER ROD-COLOR TO MATCH MASONRY GROUT
 - ④ COLORS/TEXTURES:
SEE: "CS" ELEVATIONS FOR COLORS AND TEXTURES

REVISED: 09/06/2013

D. C. Kerckhoff Company Naples, Florida	
Project:	TANGER OUTLET CENTERS TANGER HARBOR OXON HILL, MD
Scale:	AS NOTED
Date:	06-11-2013
Drawn By:	G.J.K
Drawing No:	TOC-HS3101

SHOP DRAWINGS
PRODUCT: CAST STONE

01, 02, 03/HS3101
BI-"SERPENTINE" Planter Cap at Common Areas
SECTION/PLAN VIEW