
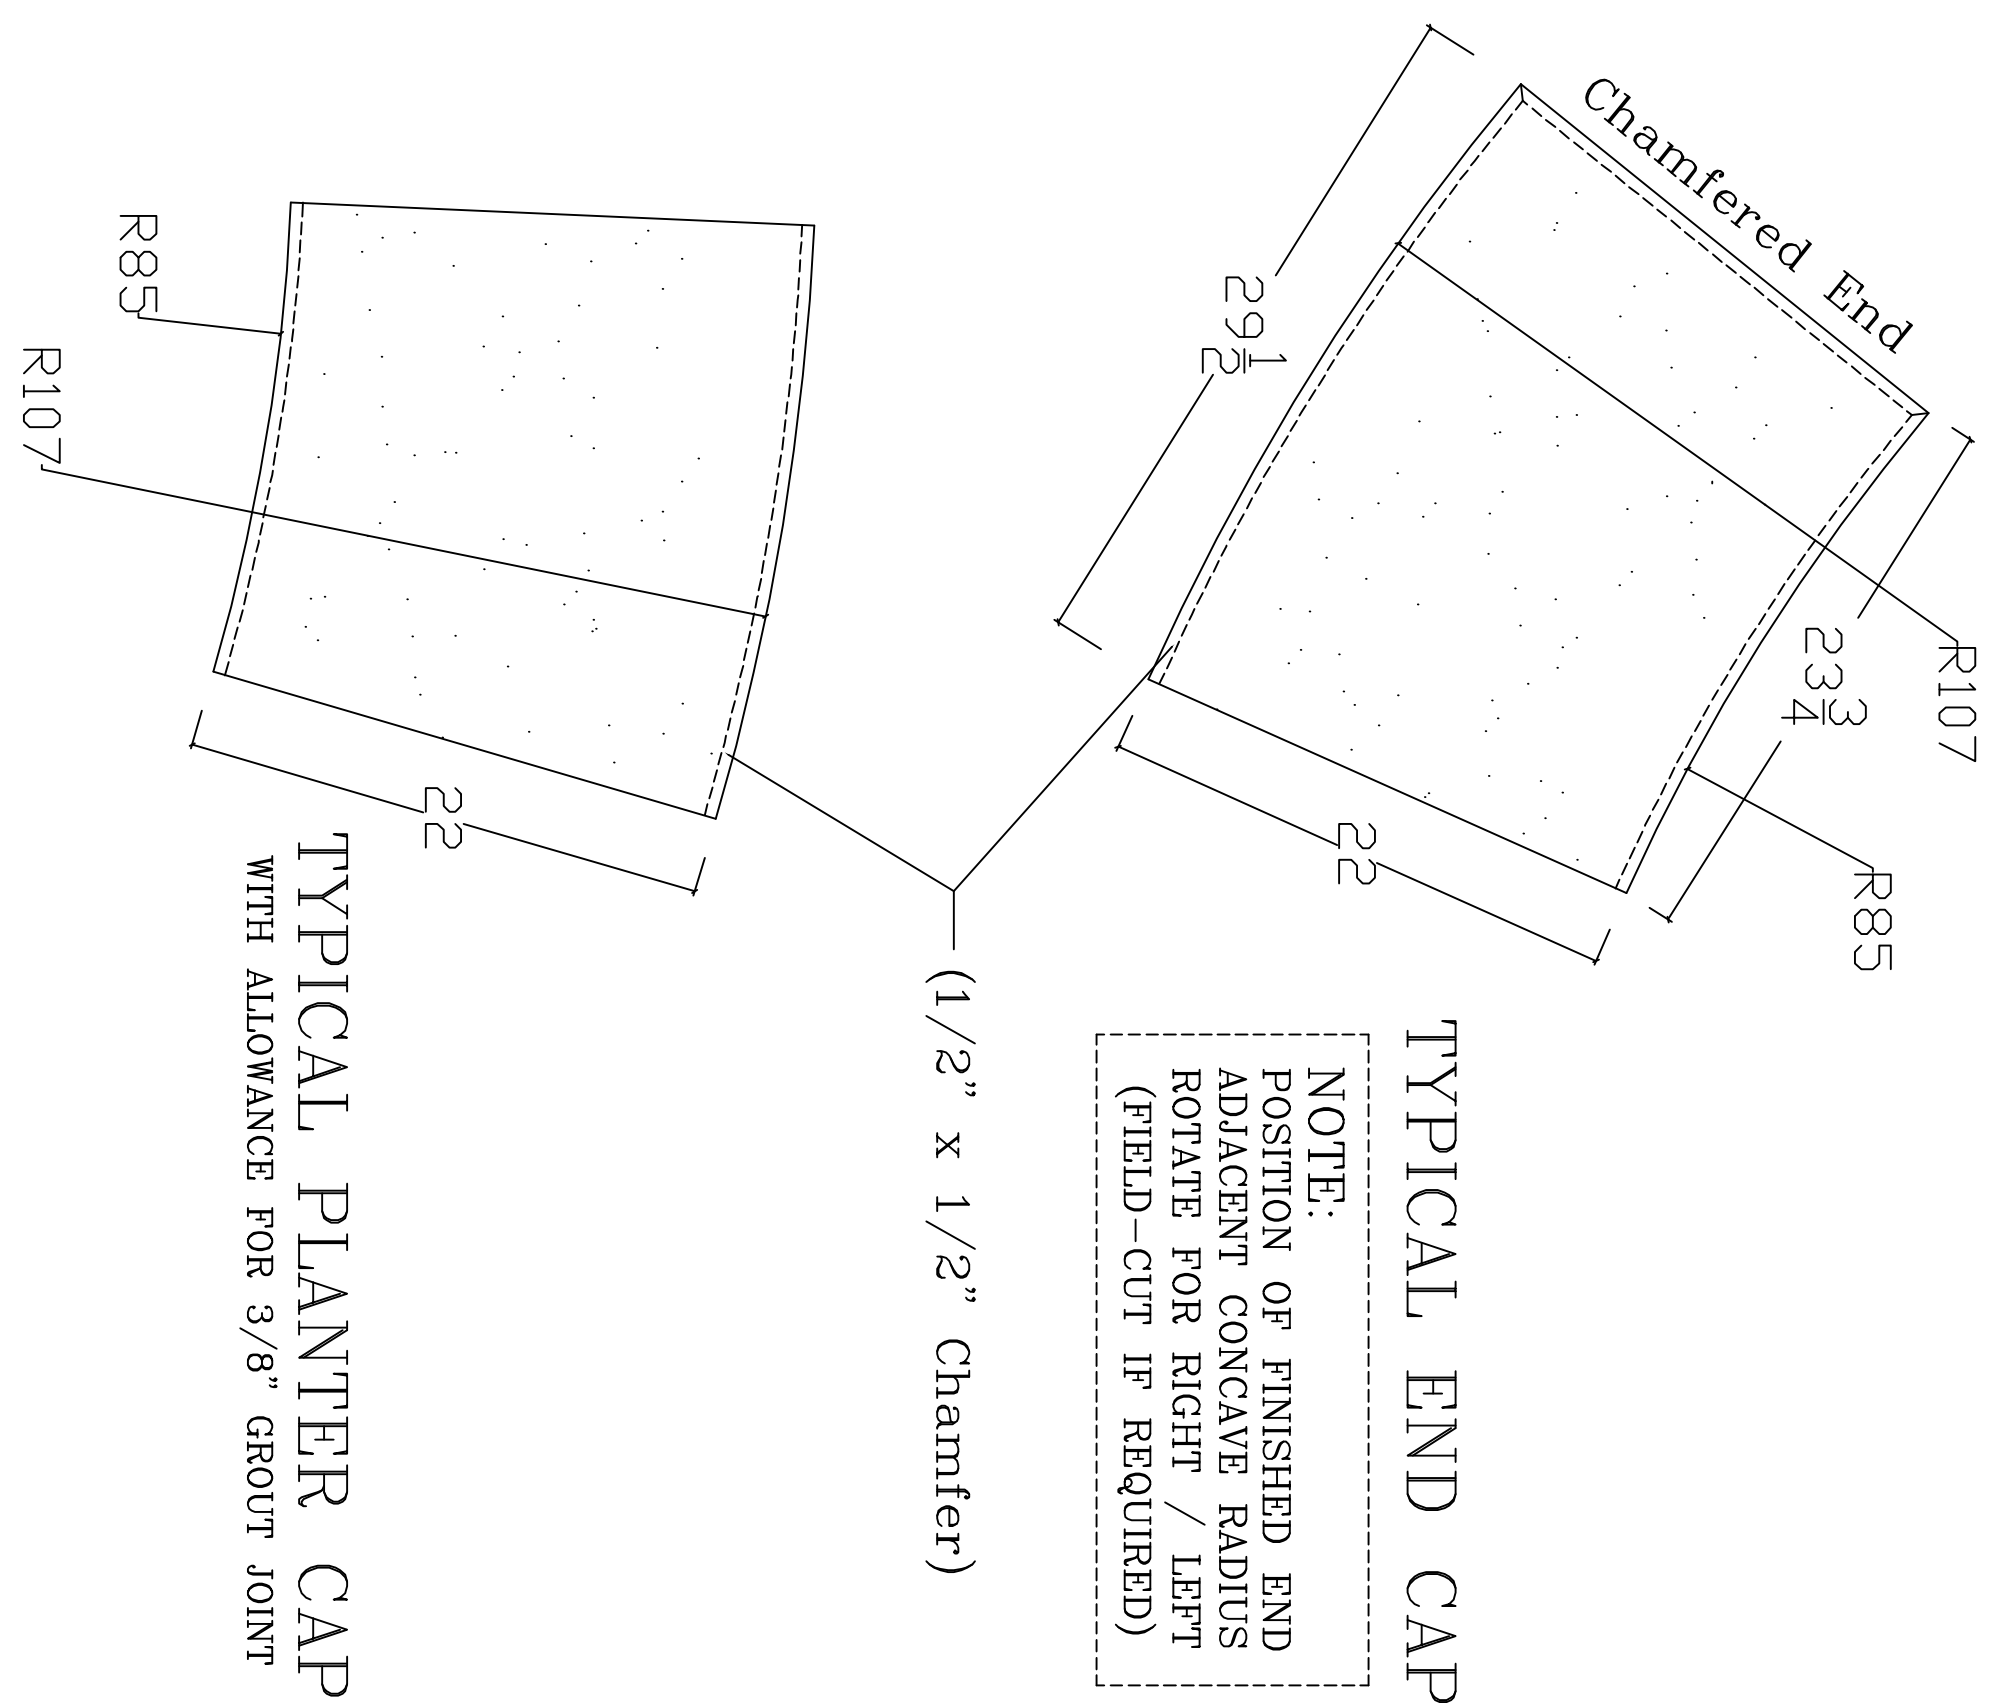


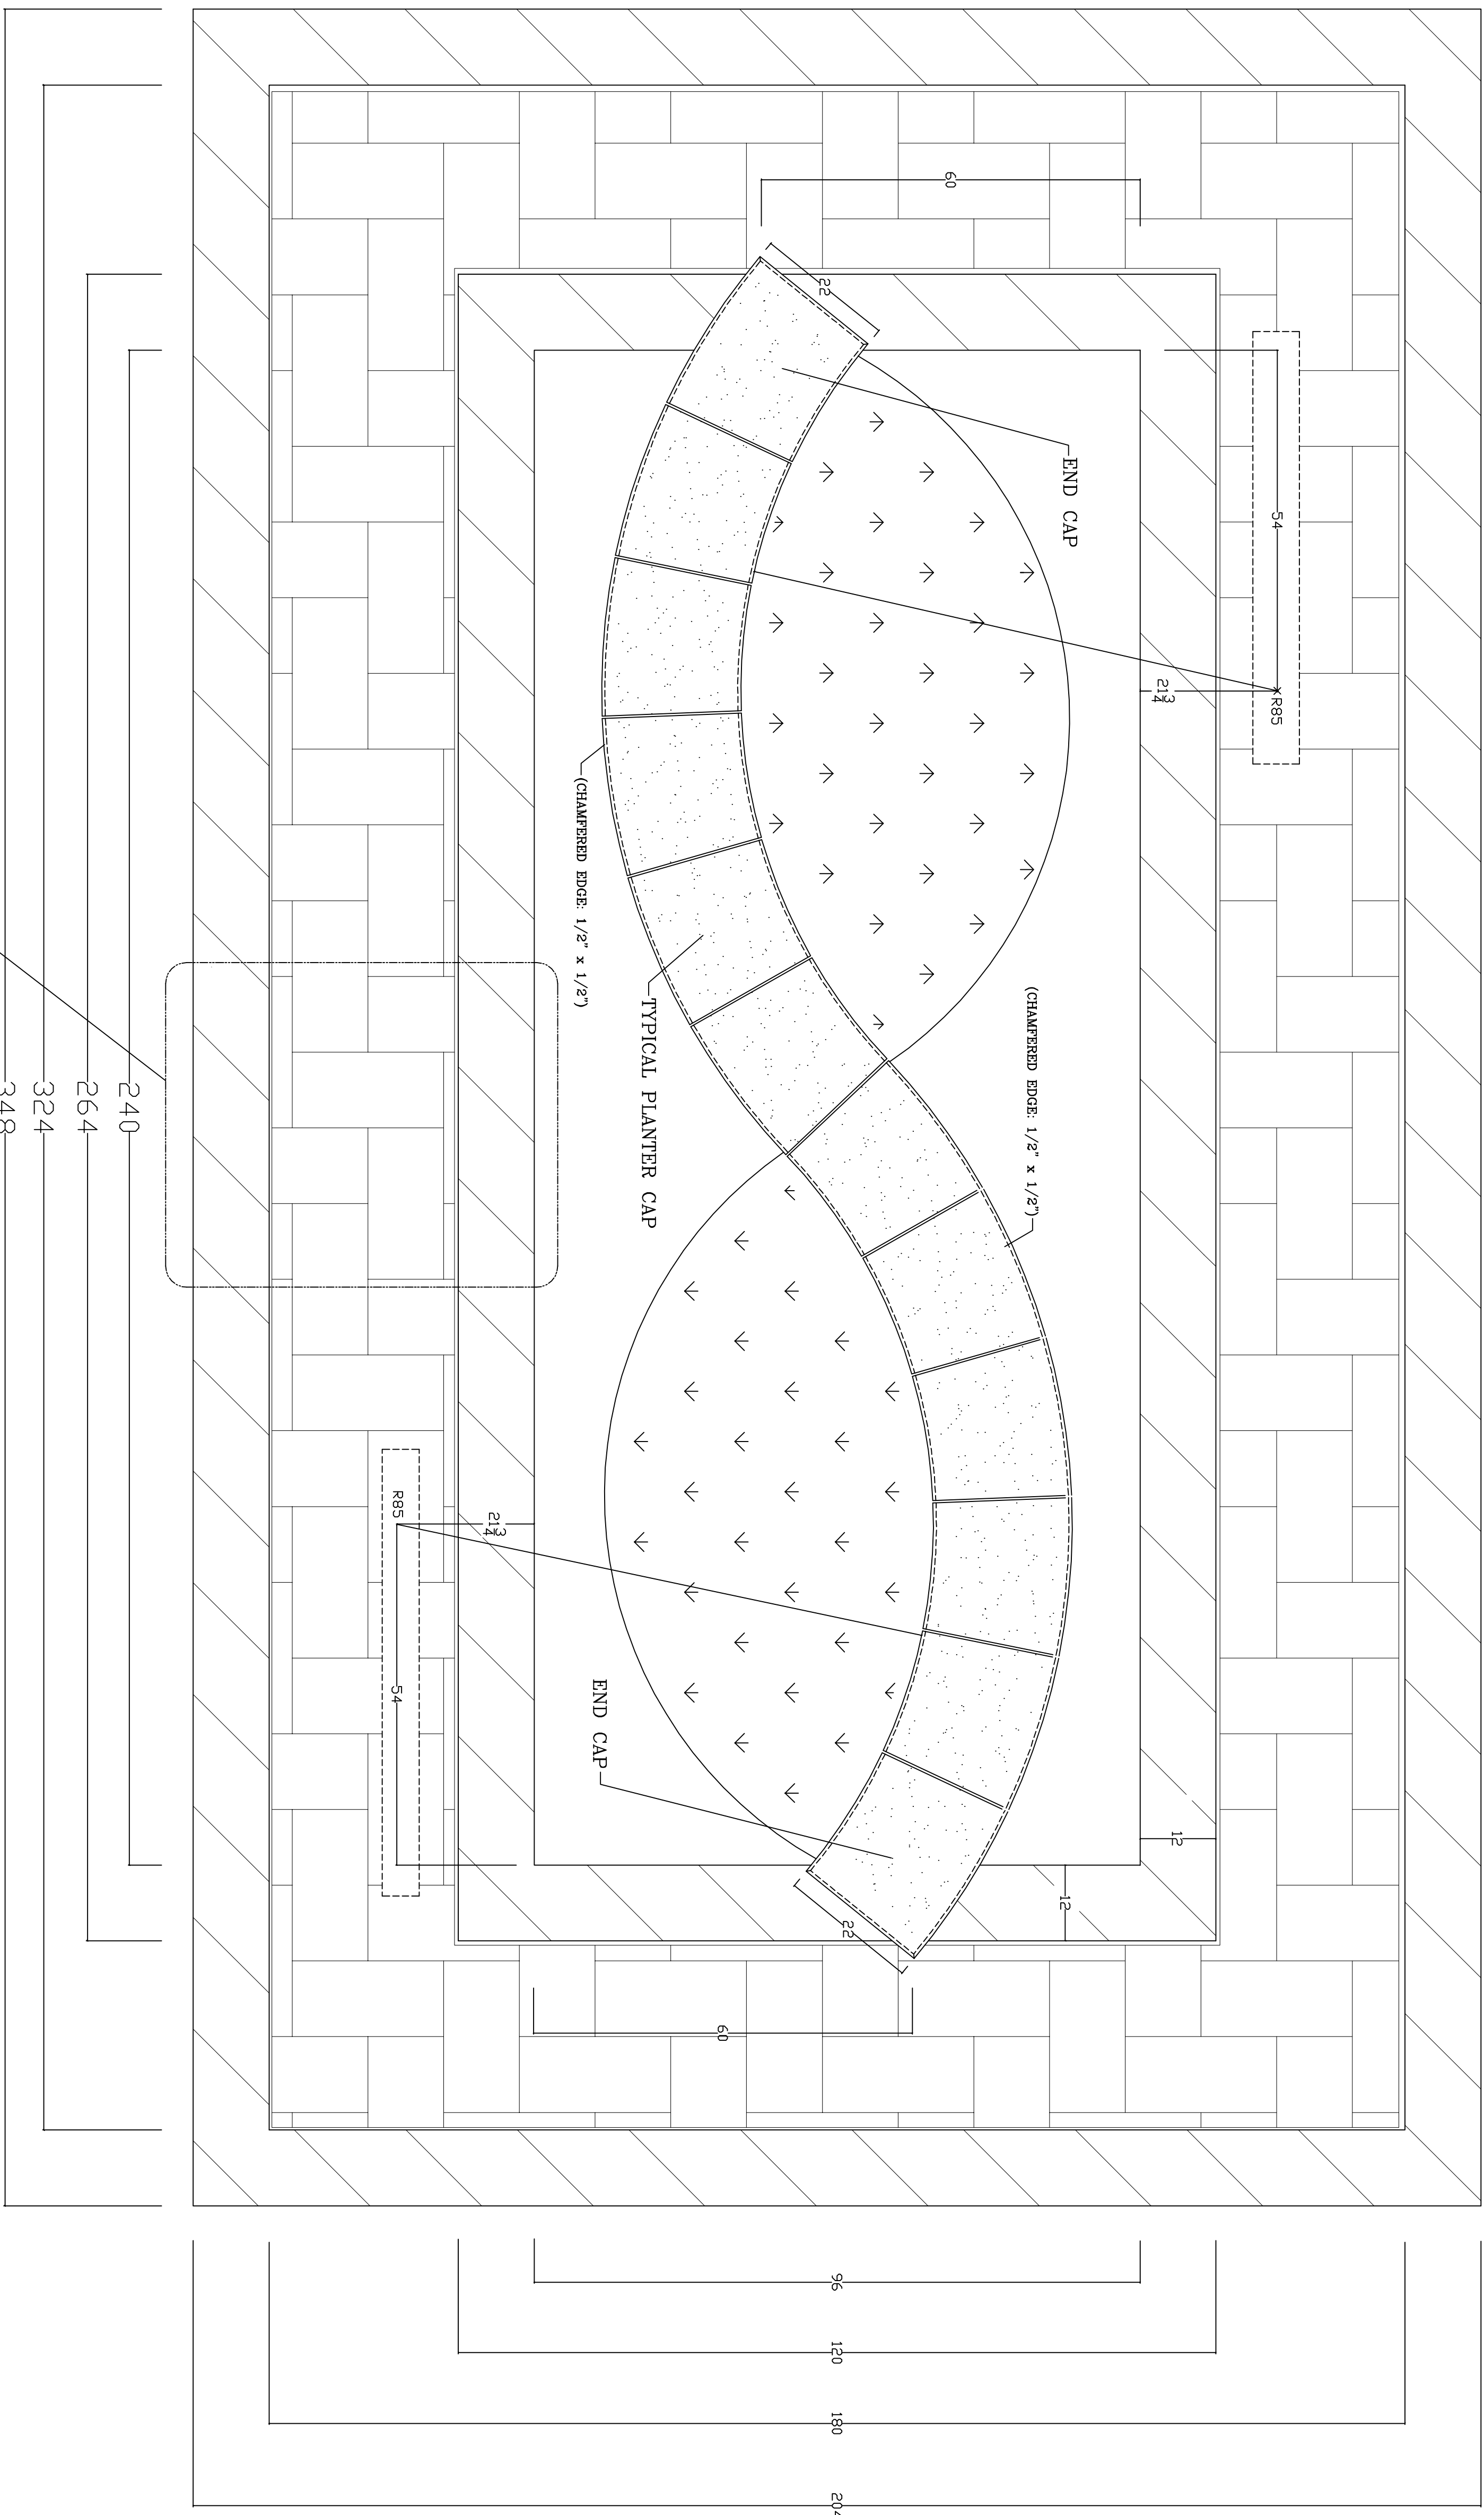

PLAN VIEWS
01/HS3101

SCALE: 1-1/2" = 1'-0"

"BY OTHERS"

SCALE: 3/4" = 1'-0"


REVISED: 09/06/2013

GENERAL NOTES:

- ① SETTING BED:
HIGH BOND MASONRY VENEER MORTAR (1/2 INCH MAX.)
- ② STONE ANCHOR (WHERE REQUIRED)
- ③ TYPICAL GROUT JOINT. (STANDARD 3/8" MASONRY JOINT)
FLEXIBLE SEALANT OVER BACKER ROD-COLOR TO MATCH MASONRY GROUT
- ④ COLORS/TEXTURES:
SEE: "CE" ELEVATIONS FOR COLORS AND TEXTURES

PARTIAL
END SECTION

SCALE: 1-1/2" = 1'-0"

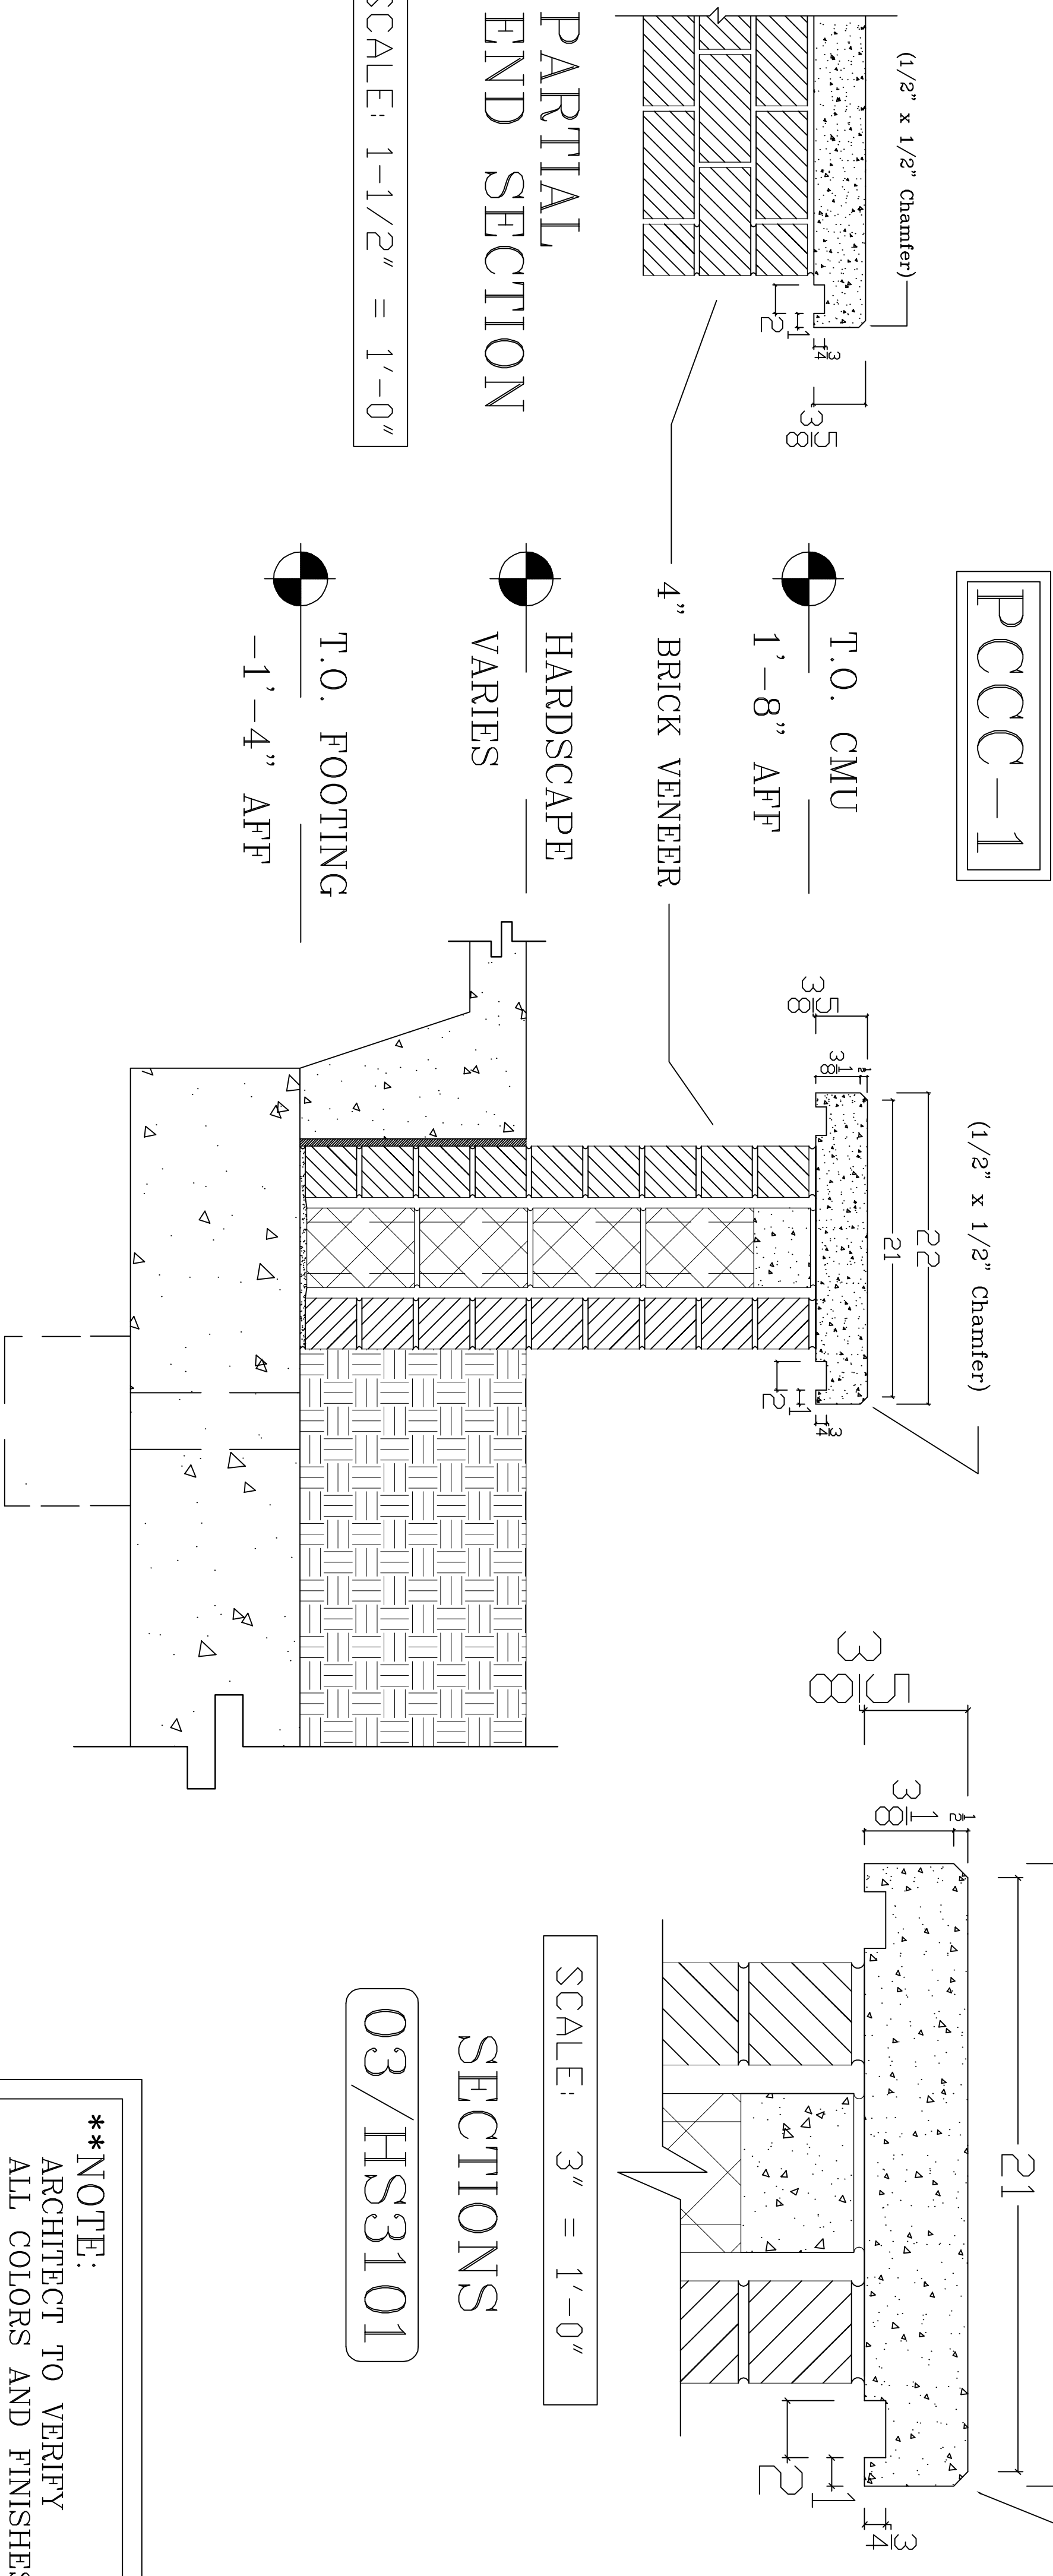

SECTIONS

03/HS3101

SCALE: 3" = 1'-0"

**NOTE:
ARCHITECT TO VERIFY
ALL COLORS AND FINISHES.

SHOP DRAWINGS
PRODUCT: CAST STONE

01, 02, 03/HS3101
BI-"SERPENTINE" Planter Cap at Common Areas
SECTION/PLAN VIEW

SHEET No:
90.2

KerckhoffStone Naples, Florida			
Project:	TANGER OUTLET CENTERS		
	National Harbor Oxon Hill, MD		
Scale:	AS NOTED	Revisions:	Drawn By: G.J.K
Date:	06-11-2013	1. 08/24/2013	2. 09/09/2013
		3.	4.
			Drawing No: TOC-HS3101